

CENTURY COLLEGE
3300 CENTURY AVE N
WBL, MN 55110

DESIGNED FOR
ELIZABETH ROSARIO
BY
KATE APABLAZA

KBD 2020
RENOVATION PROJECT

Elizabeth's Kitchen
BEFORE
FLOORPLAN

	DATE	BY
DWN	12/5/21	
REV		

Student Version

SCALE SEE VIEW
1/4" Instruction Documents

SHEET # 1

DATE



CENTURY COLLEGE
3300 CENTURY AVE N
WBL, MN 55110

DESIGNED FOR
ELIZABETH ROSARIO
 BY
KATE APABLAZA


KBD 2020
RENOVATION PROJECT

Elizabeth's Kitchen
PHOTOS

	DATE	BY
DWN	12/5/21	
REV		

SCALE SEE VIEW
Applicable on Arch B Drawings
 1/4" Instruction Documents
DATE

SHEET #
2

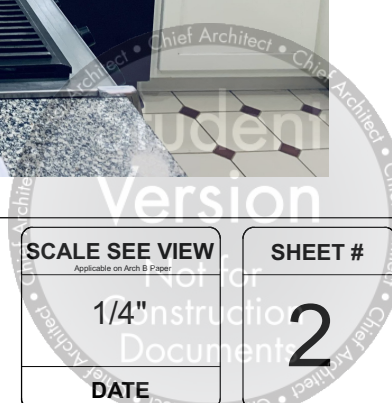



CENTURY COLLEGE
3300 CENTURY AVE N
WBL, MN 55110

DESIGNED FOR
ELIZABETH ROSARIO
 BY
KATE APABLAZA

KBD 2020
RENOVATION PROJECT

Elizabeth's Kitchen
PHOTOS

	DATE	BY
DWN		
REV	12/5/21	


Student
Version

SCALE SEE VIEW
Applicable on Arch B Print

1/4" Instruction Document

DATE

SHEET #
3

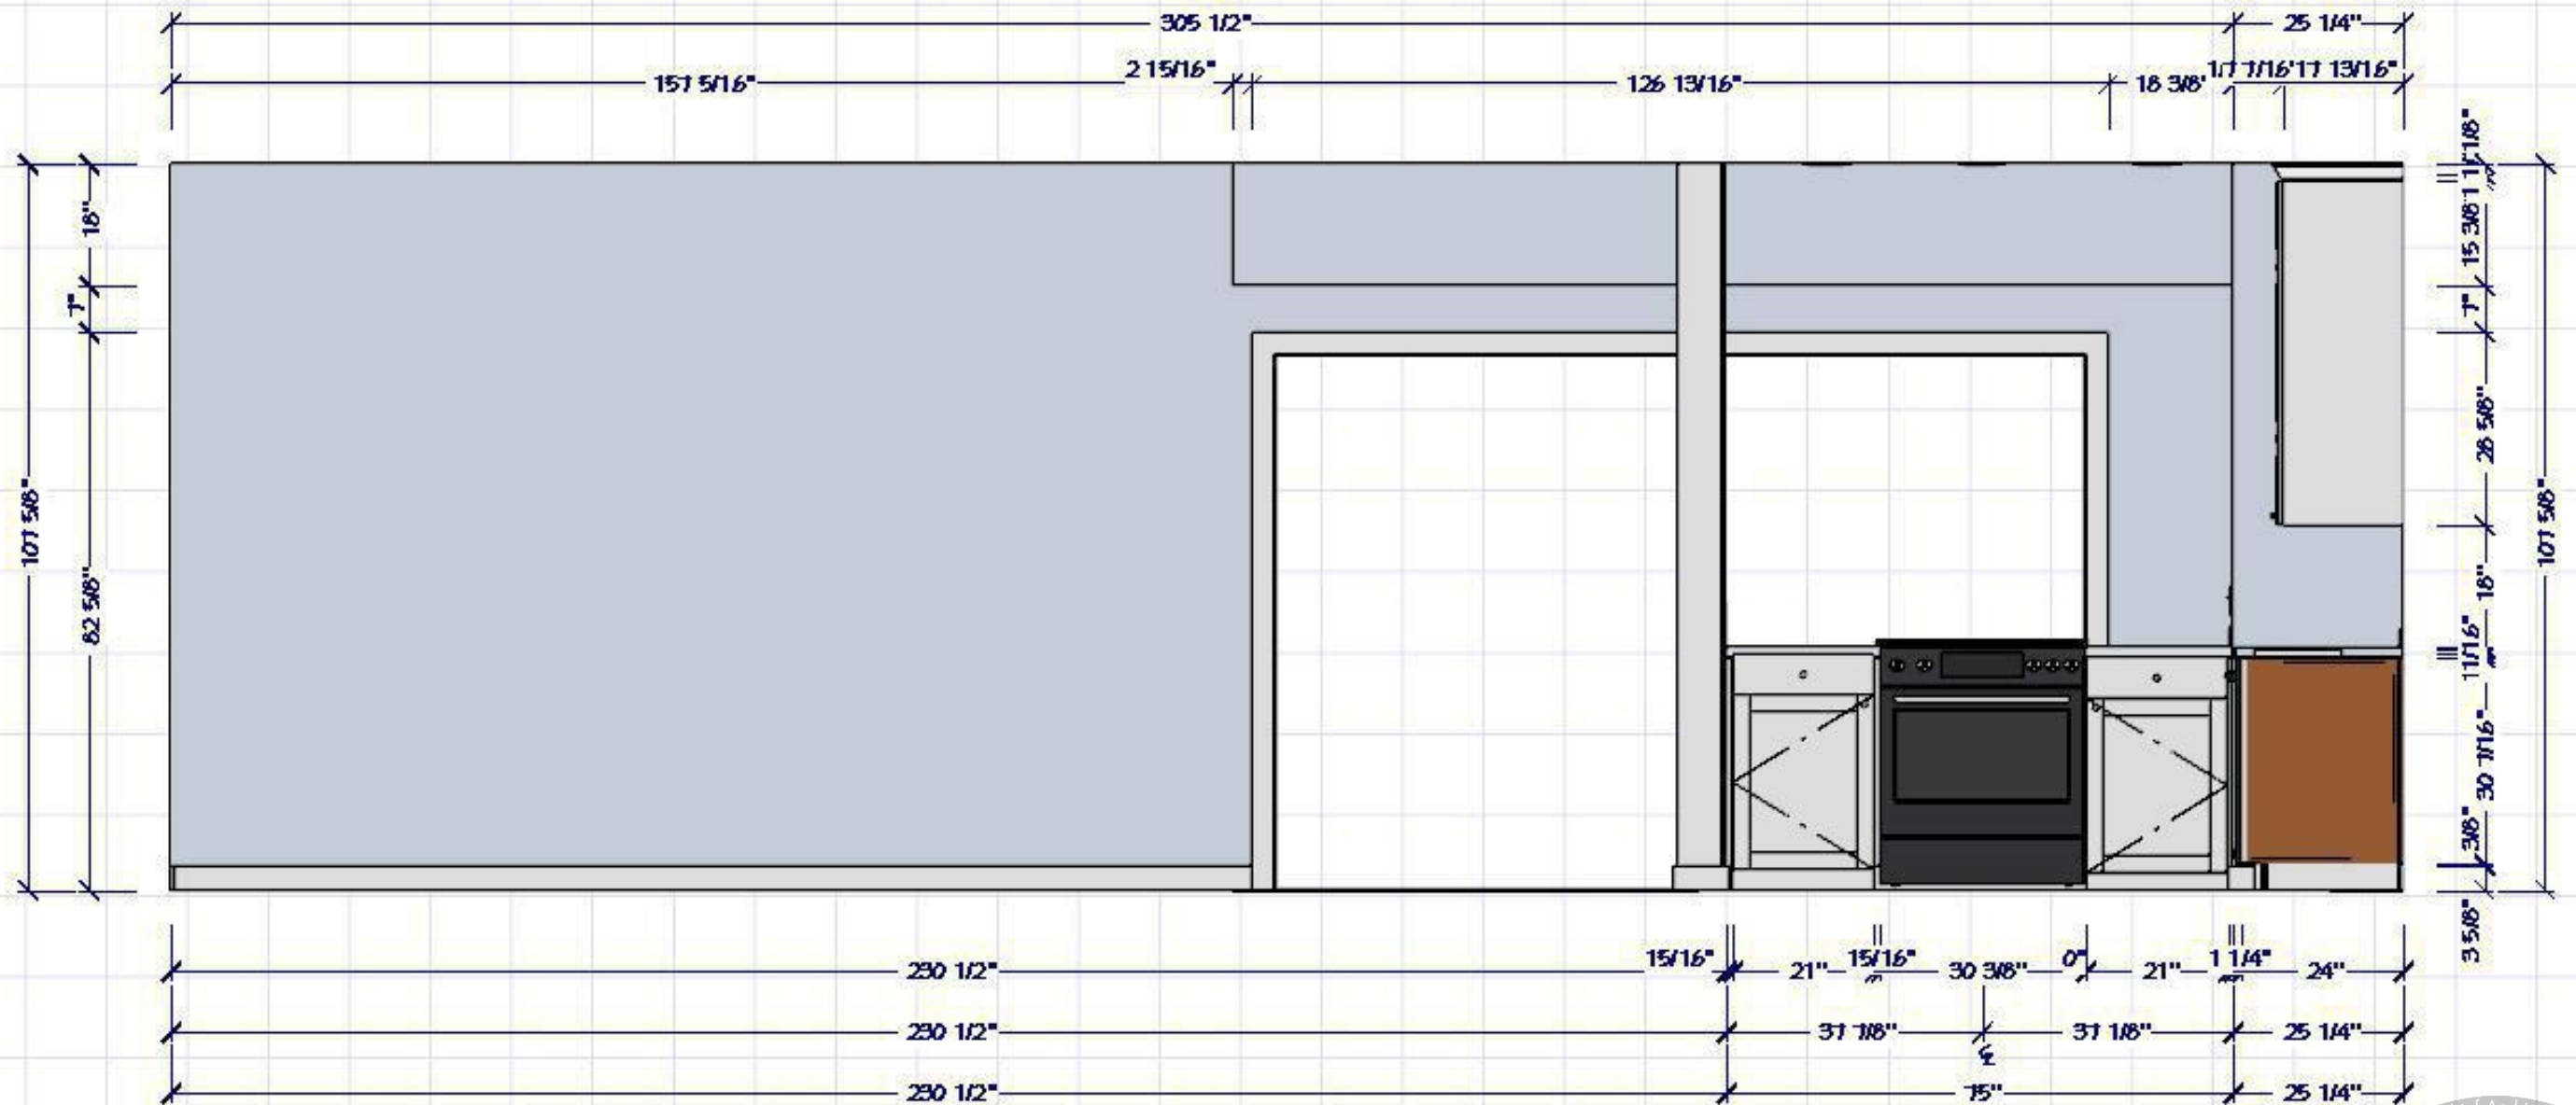

CENTURY COLLEGE
3300 CENTURY AVE N
WBL, MN 55110

DESIGNED FOR
ELIZABETH ROSARIO
BY
KATE APABLAZA

KBD 2020
RENOVATION PROJECT

Elizabeth's Kitchen
BEFORE
ELEVATION


	DATE	BY
DWN	12/5/21	
REV		

Student Version

SCALE SEE VIEW
1/4" Instruction Documents

SHEET # 4

DATE

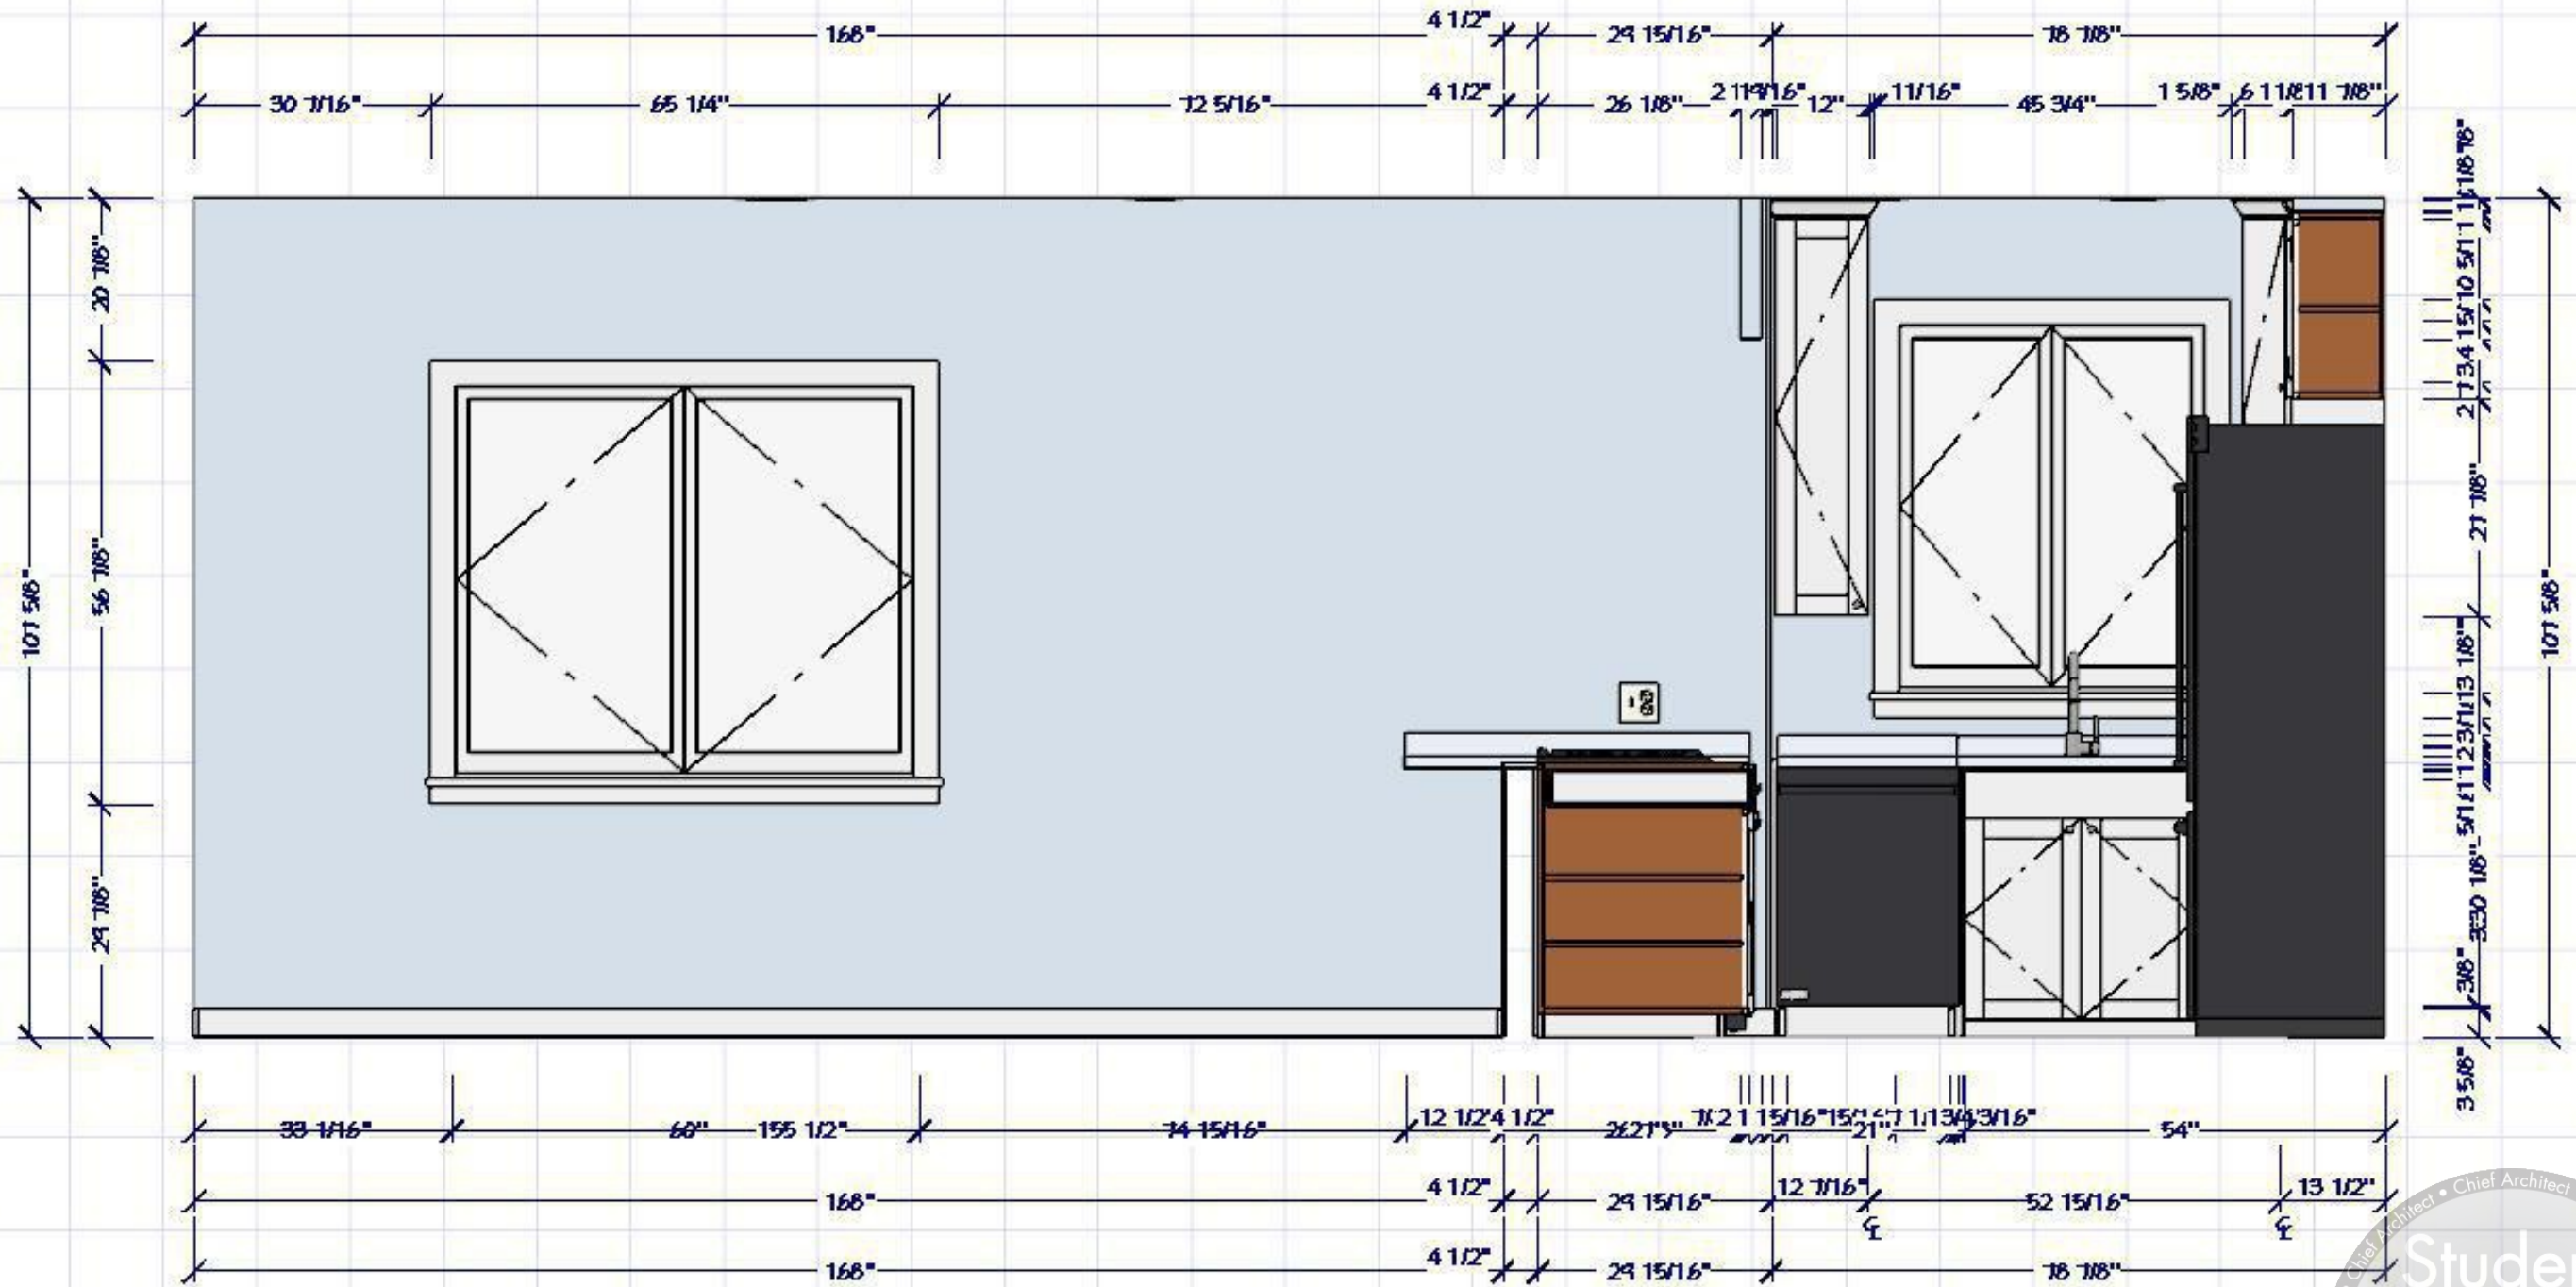

CENTURY COLLEGE
3300 CENTURY AVE N
WBL, MN 55110

DESIGNED FOR
ELIZABETH ROSARIO
BY
KATE APABLAZA


KBD 2020
RENOVATION PROJECT


Elizabeth's Kitchen
BEFORE
ELEVATION

	DATE	BY
DWN	12/5/21	
REV		

SCALE SEE VIEW
1/4" Instruction Document
DATE

SHEET #
5

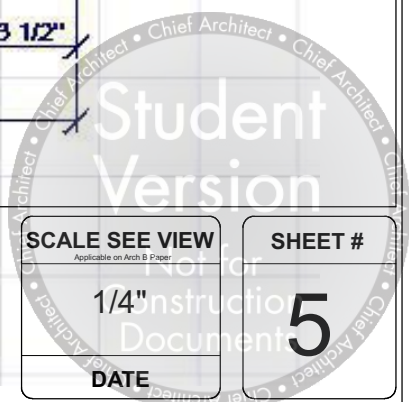

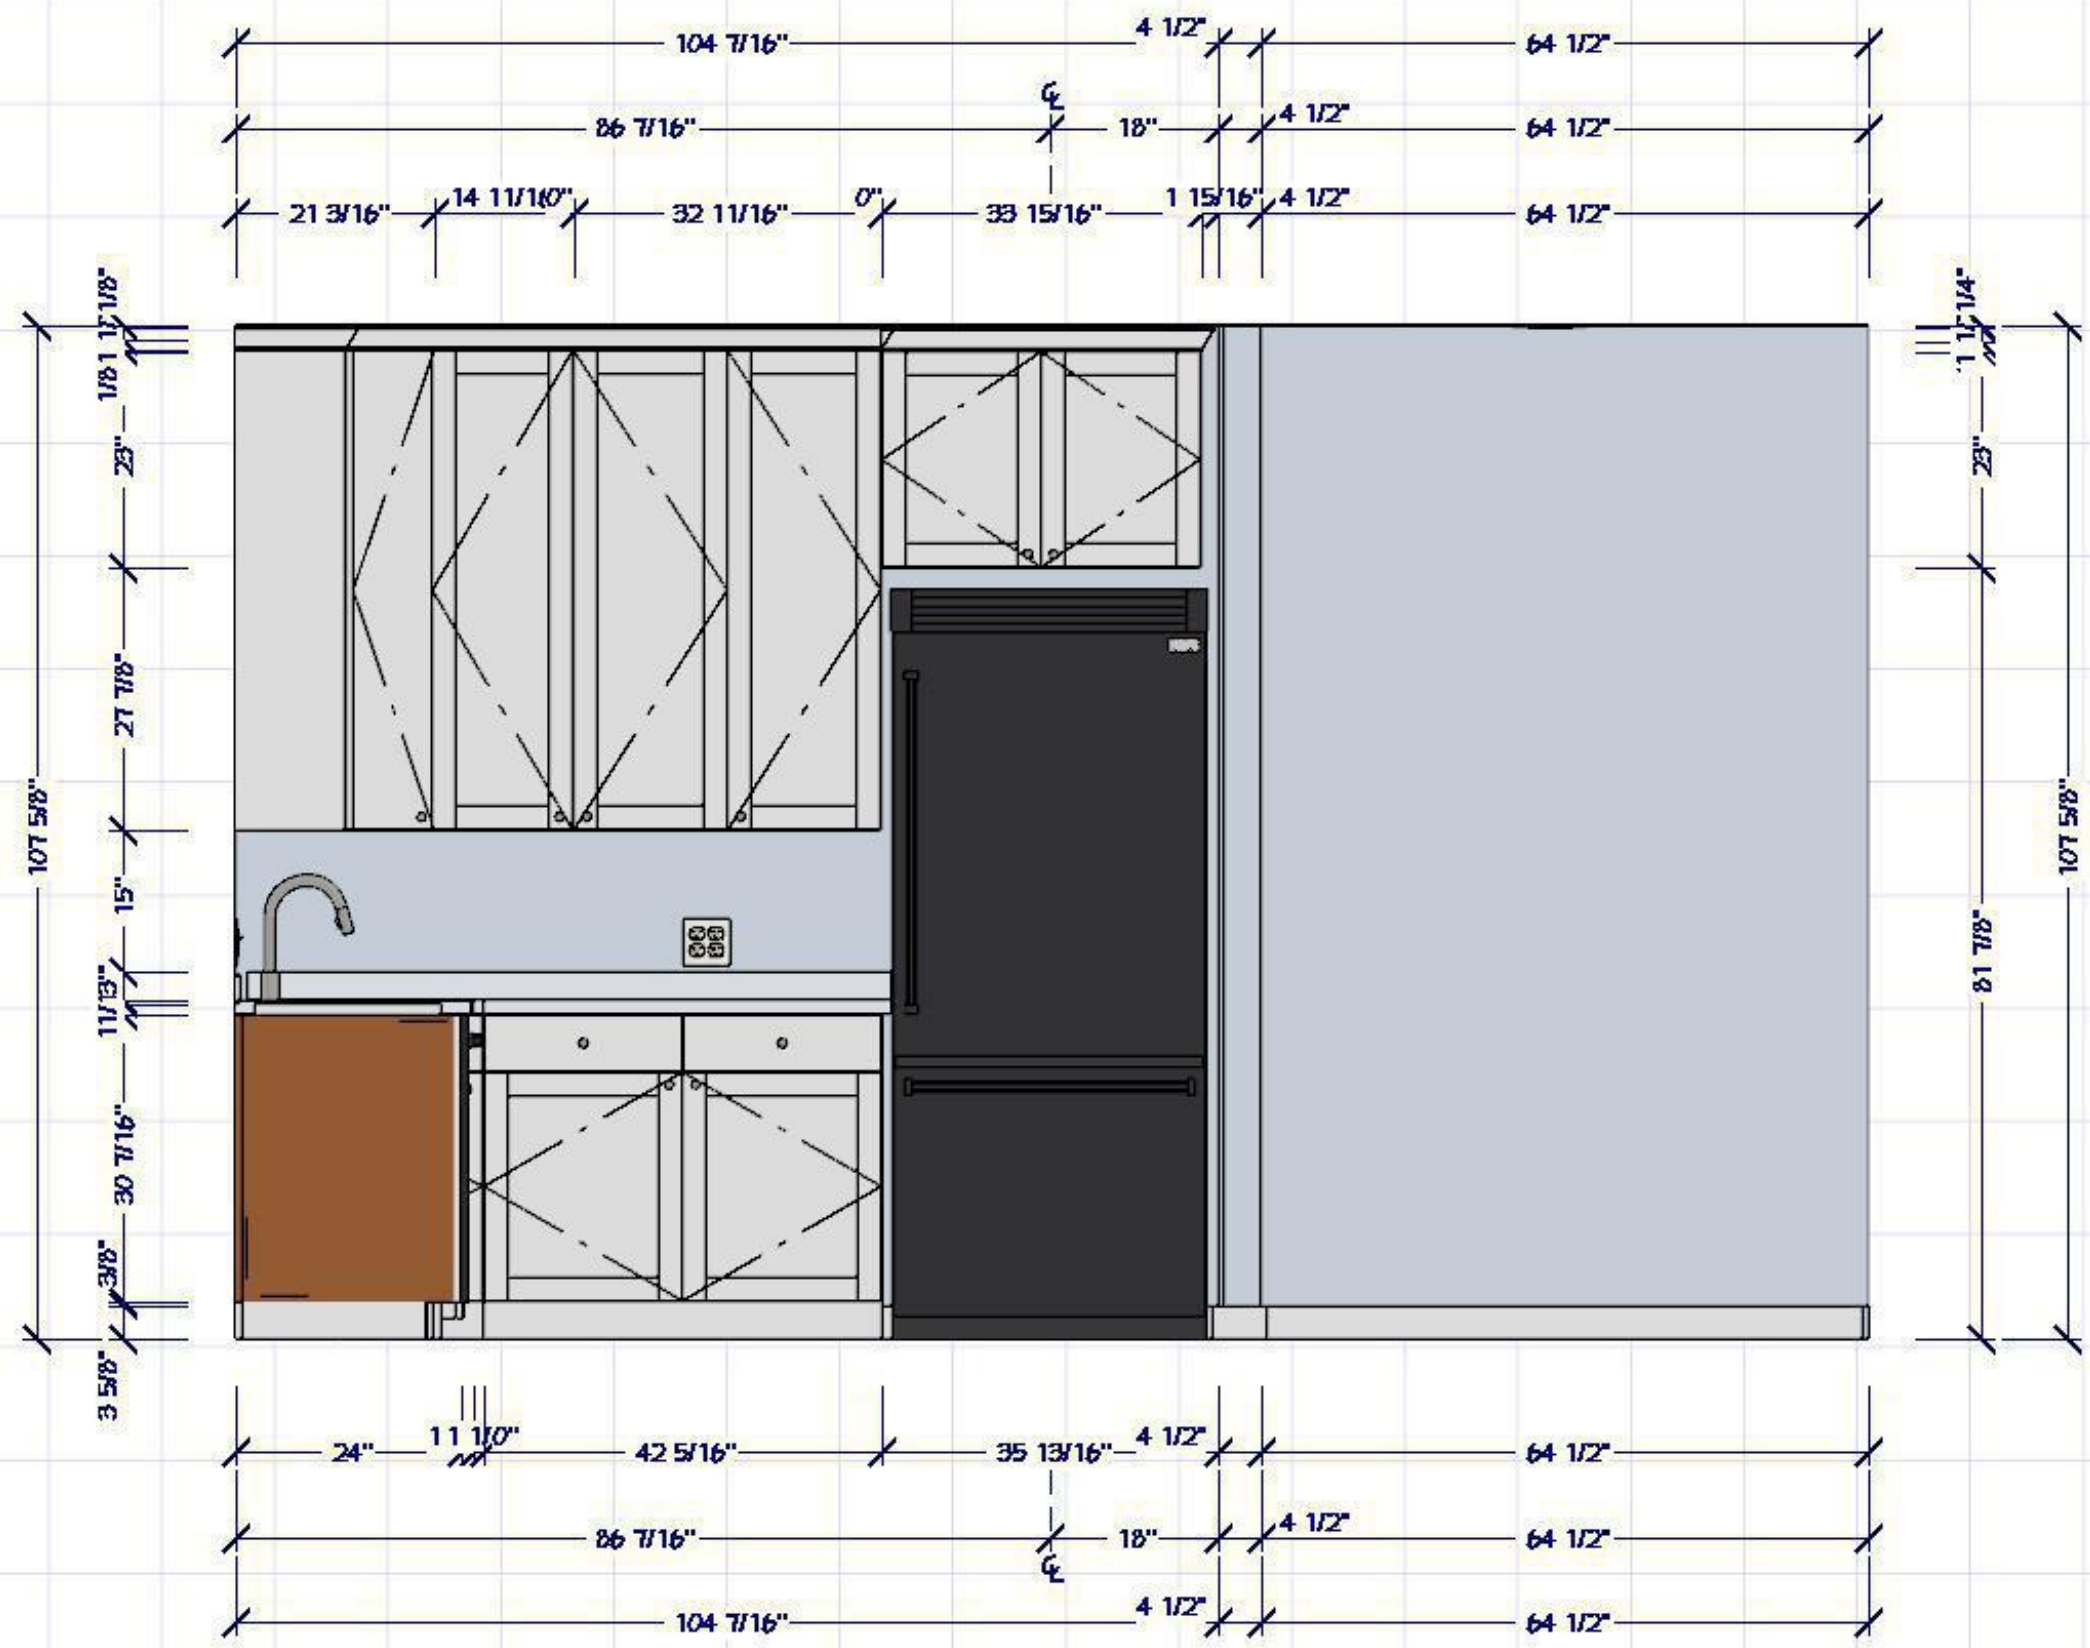

CENTURY COLLEGE
3300 CENTURY AVE N
WBL, MN 55110

DESIGNED FOR
ELIZABETH ROSARIO
BY
KATE APABLAZA

KBD 2020
RENOVATION PROJECT

Elizabeth's Kitchen
BEFORE
ELEVATION

	DATE	BY
DWN	12/5/21	
REV		




Student Version

SCALE SEE VIEW
Applicable on Arch B Paper

1/4" Instruction Document

DATE

SHEET # 6

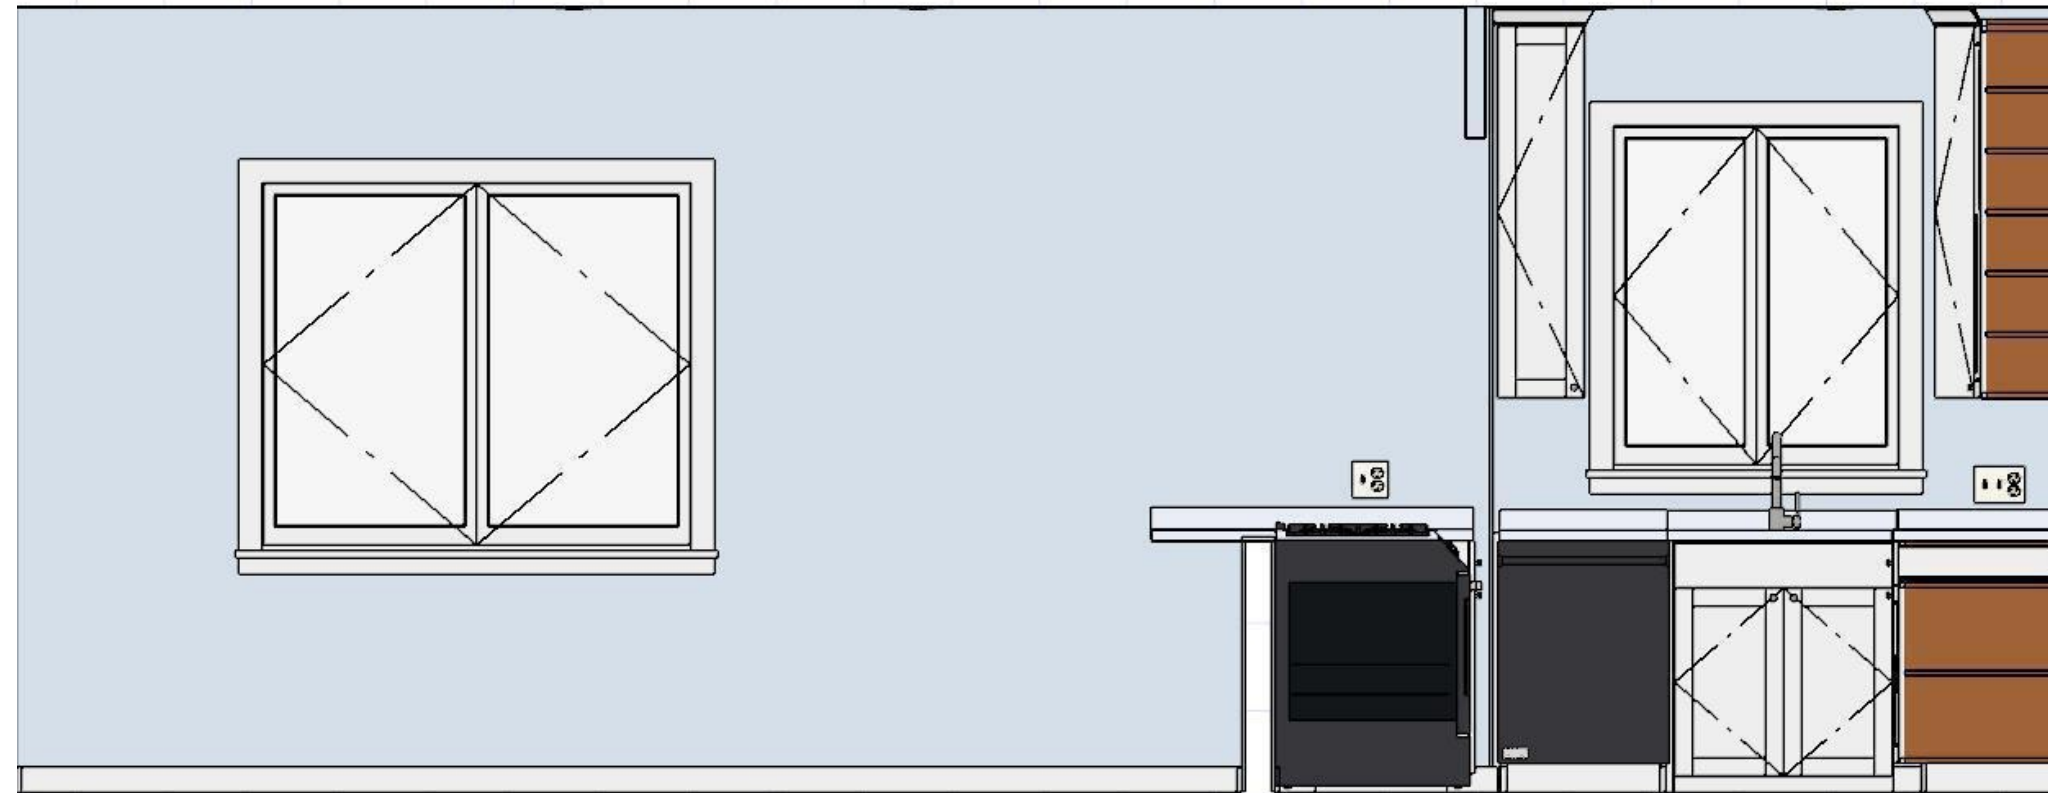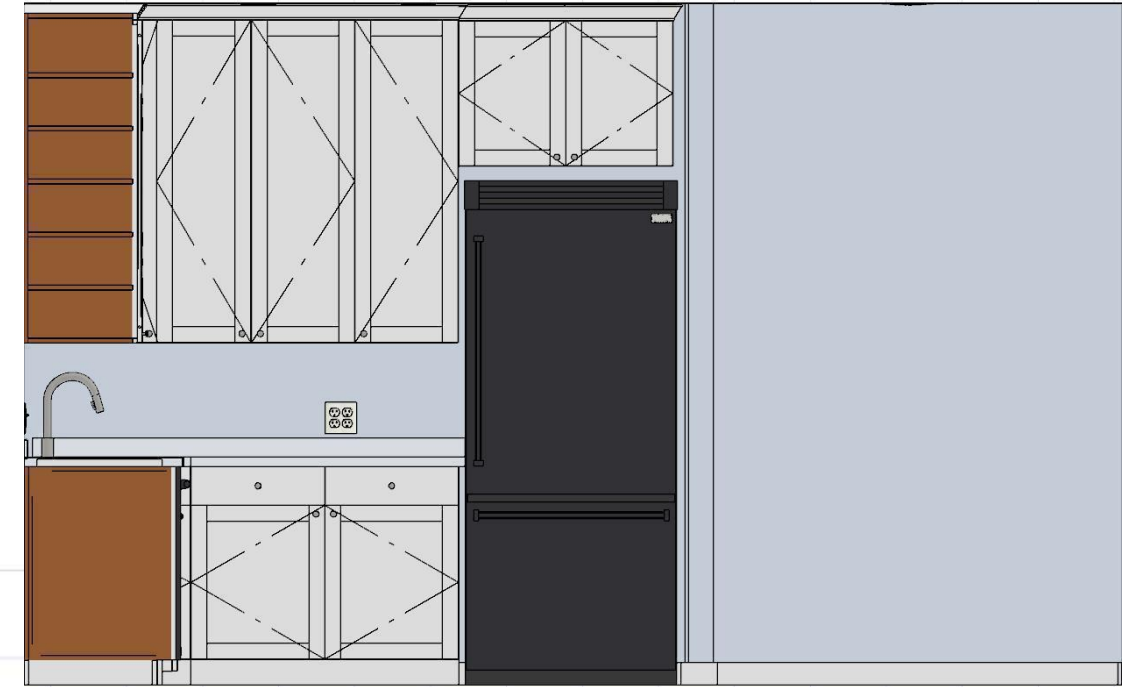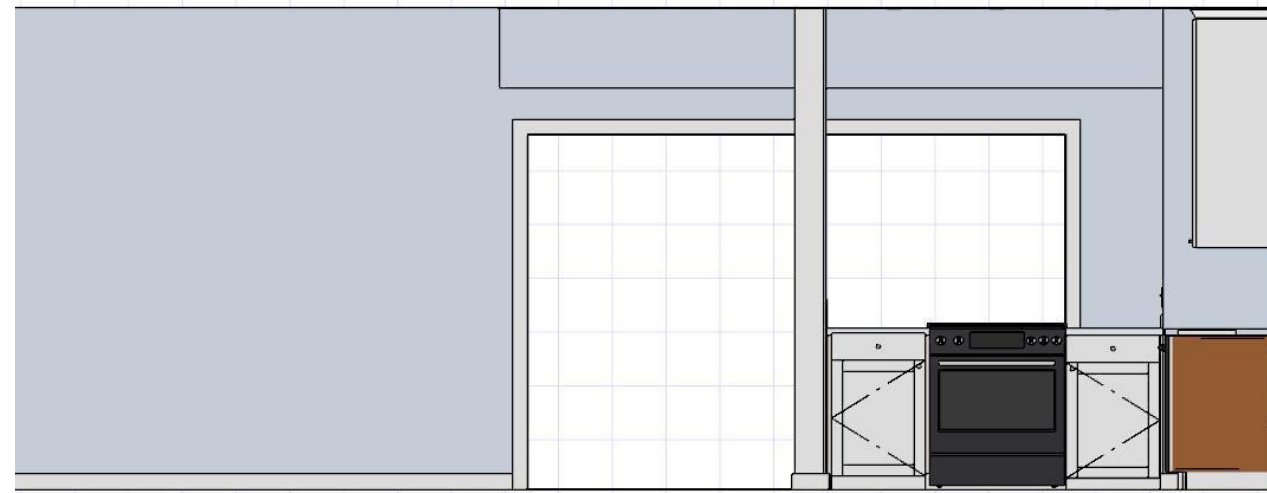

CENTURY COLLEGE
3300 CENTURY AVE N
WBL, MN 55110

DESIGNED FOR
ELIZABETH ROSARIO
 BY
KATE APABLAZA

KBD 2020
RENOVATION PROJECT

Elizabeth's Kitchen
BEFORE
ELEVATION

	DATE	BY
DWN	12/5/21	
REV		


Student Version

Not for Instructional Documents

SCALE SEE VIEW
Applicable on Arch B Paper

DATE

SHEET # **7**

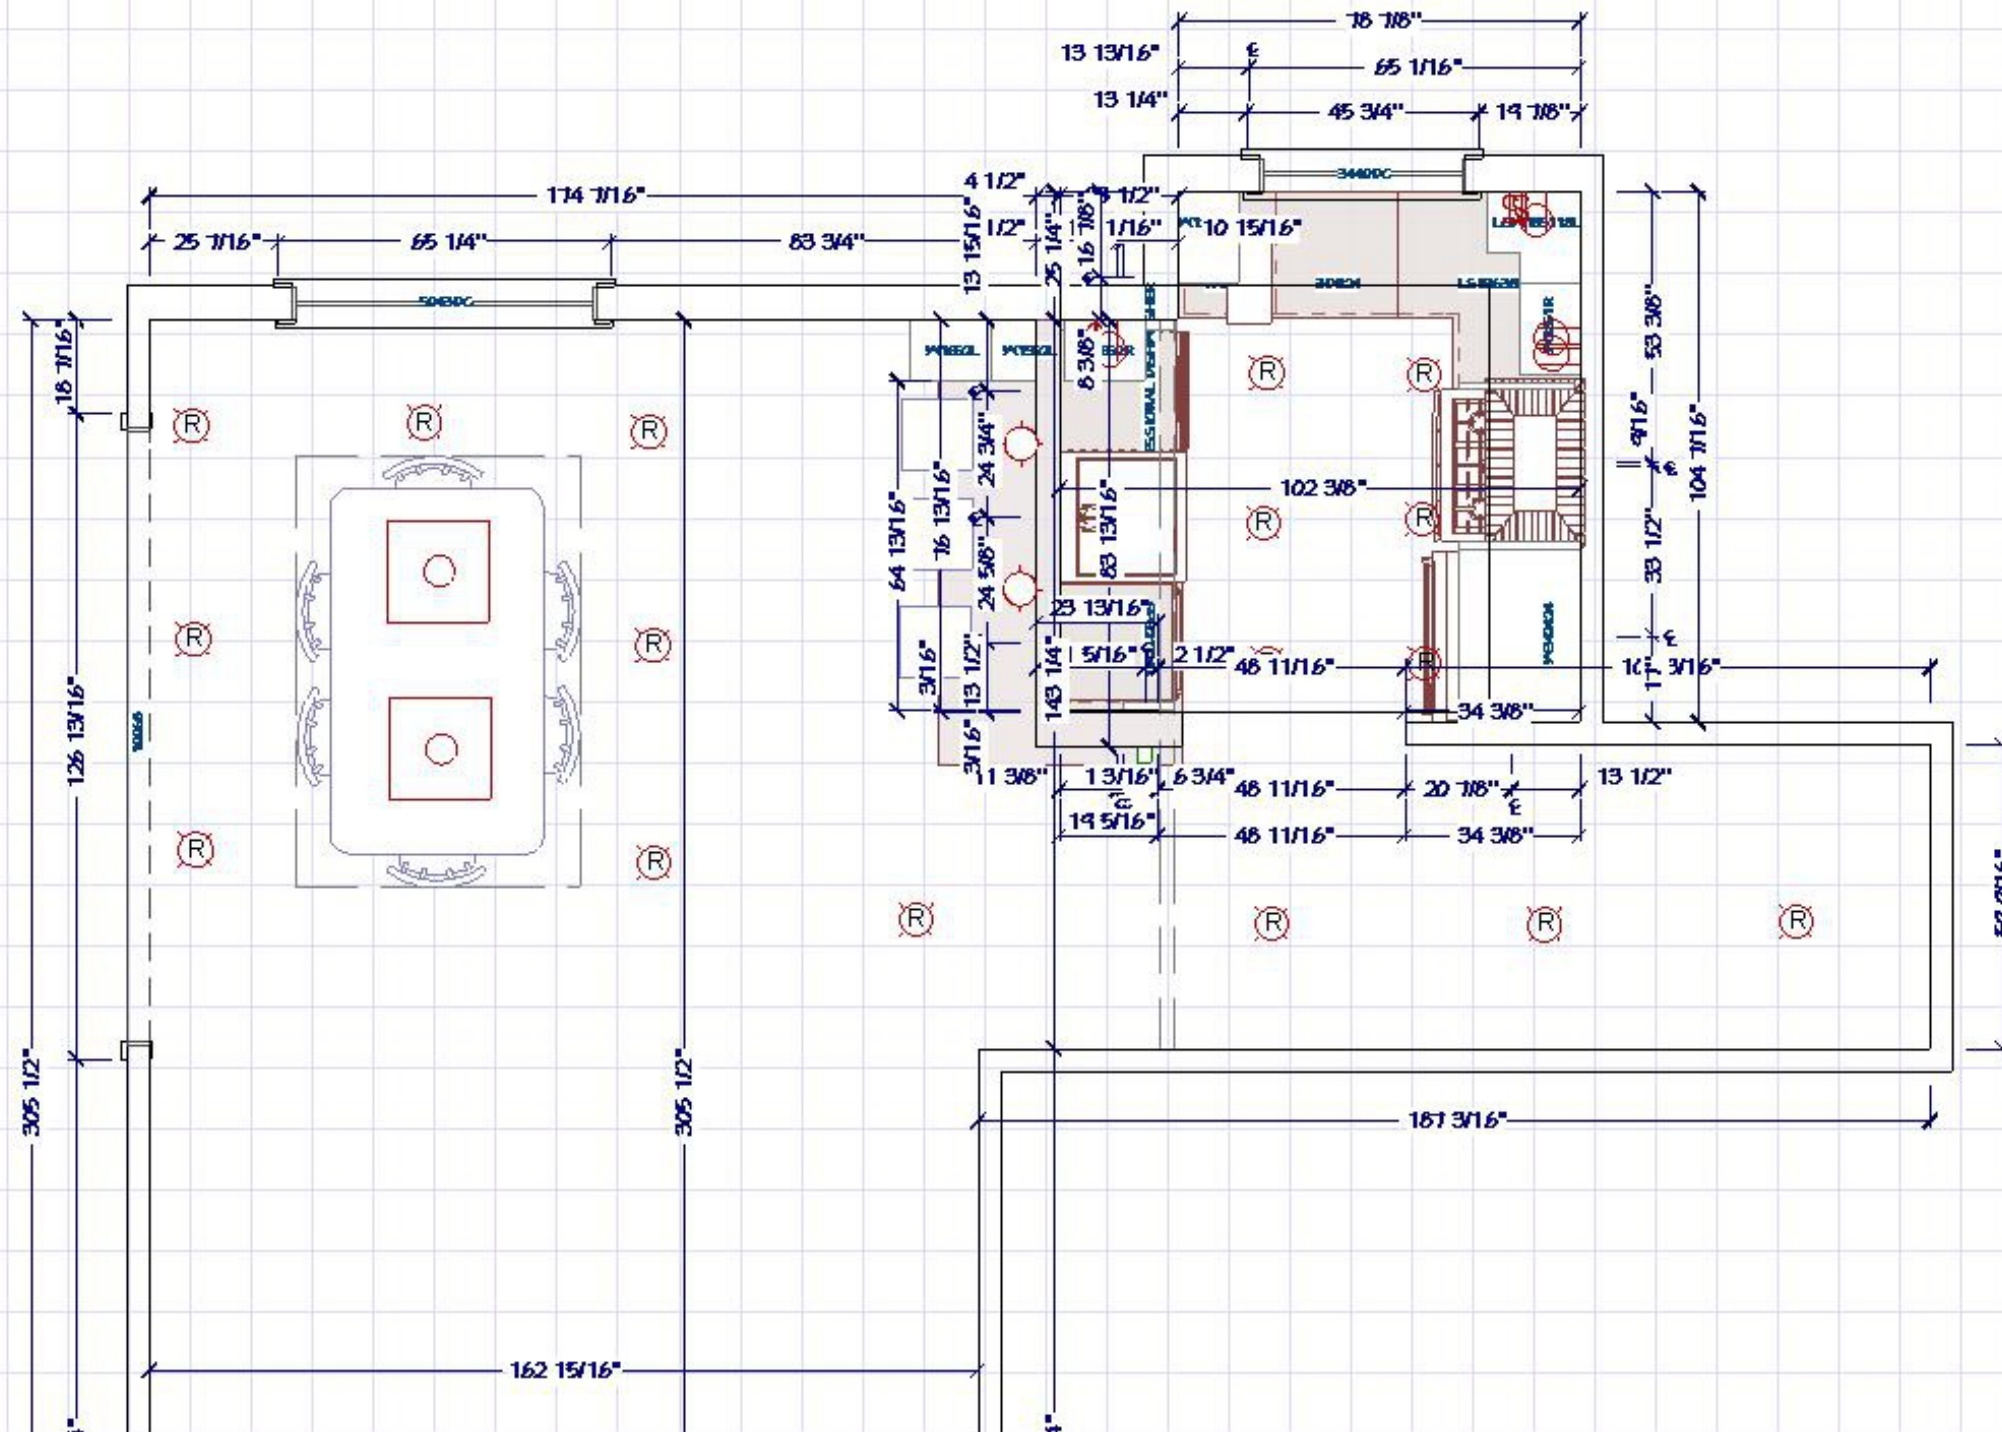

CENTURY COLLEGE
3300 CENTURY AVE N
WBL, MN 55110

DESIGNED FOR
ELIZABETH ROSARIO
BY
KATE APABLAZA

KBD 2020
RENOVATION PROJECT

Elizabeth's Kitchen
AFTER
FLOOR PLAN

	DATE	BY
DWN	12/5/21	
REV		


Student Version

SCALE SEE VIEW
Applicable on Arch B Paper

1/4" Instruction Document

DATE

SHEET # 8

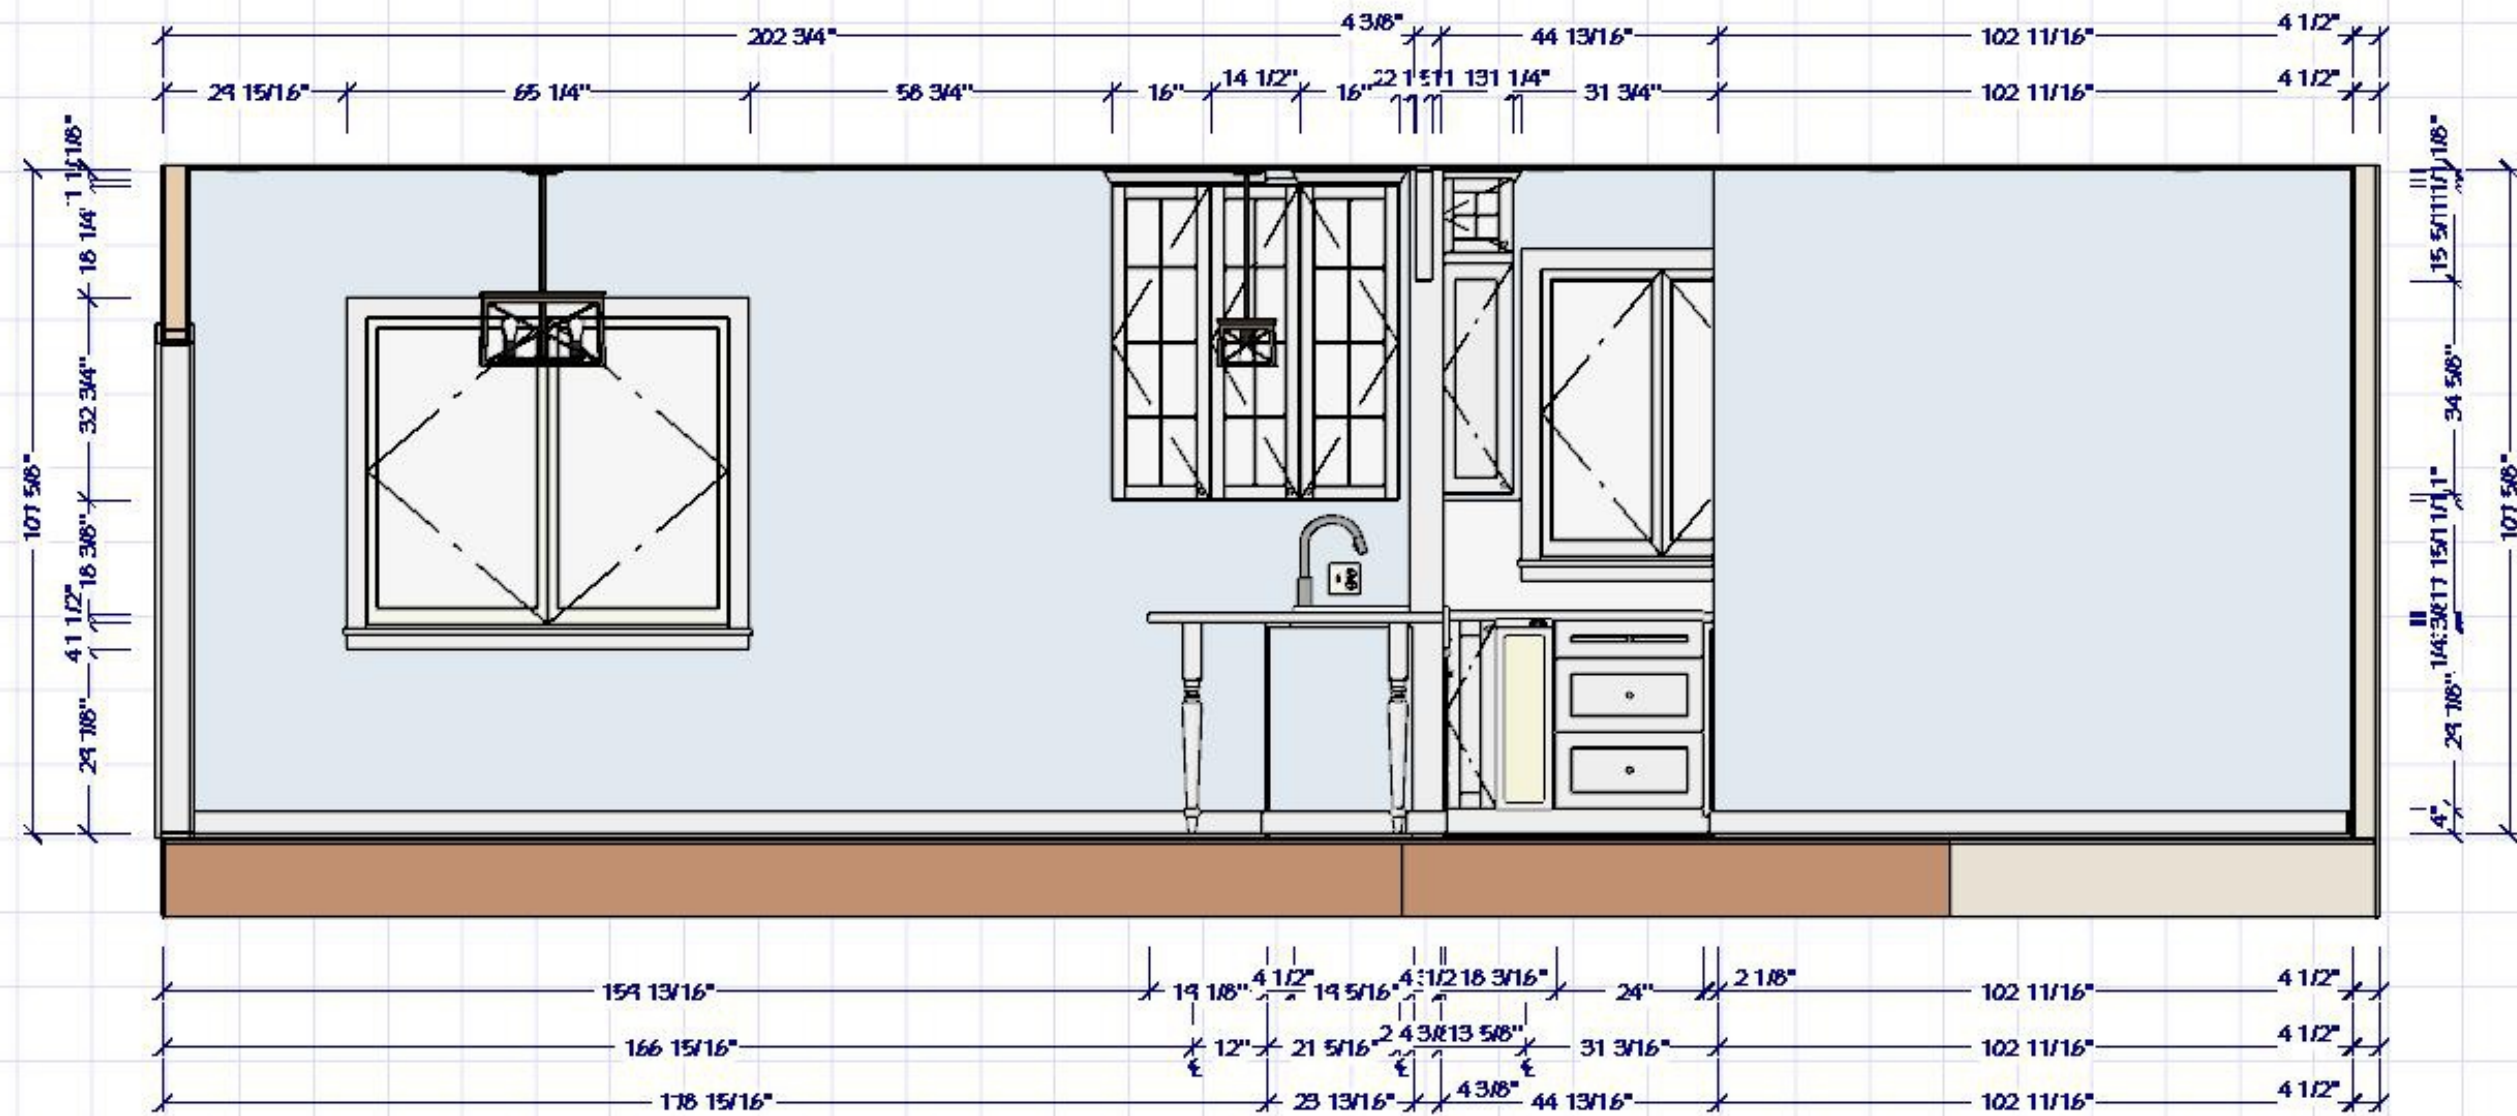

CENTURY COLLEGE
3300 CENTURY AVE N
WBL, MN 55110

DESIGNED FOR
ELIZABETH ROSARIO
BY
KATE APABLAZA

KBD 2020
RENOVATION PROJECT

Elizabeth's Kitchen
AFTER
ELEVATION


	DATE	BY
DWN		
REV	12/5/21	

Student
Version

SCALE SEE VIEW
1/4" Instruction Document

SHEET #
9

DATE

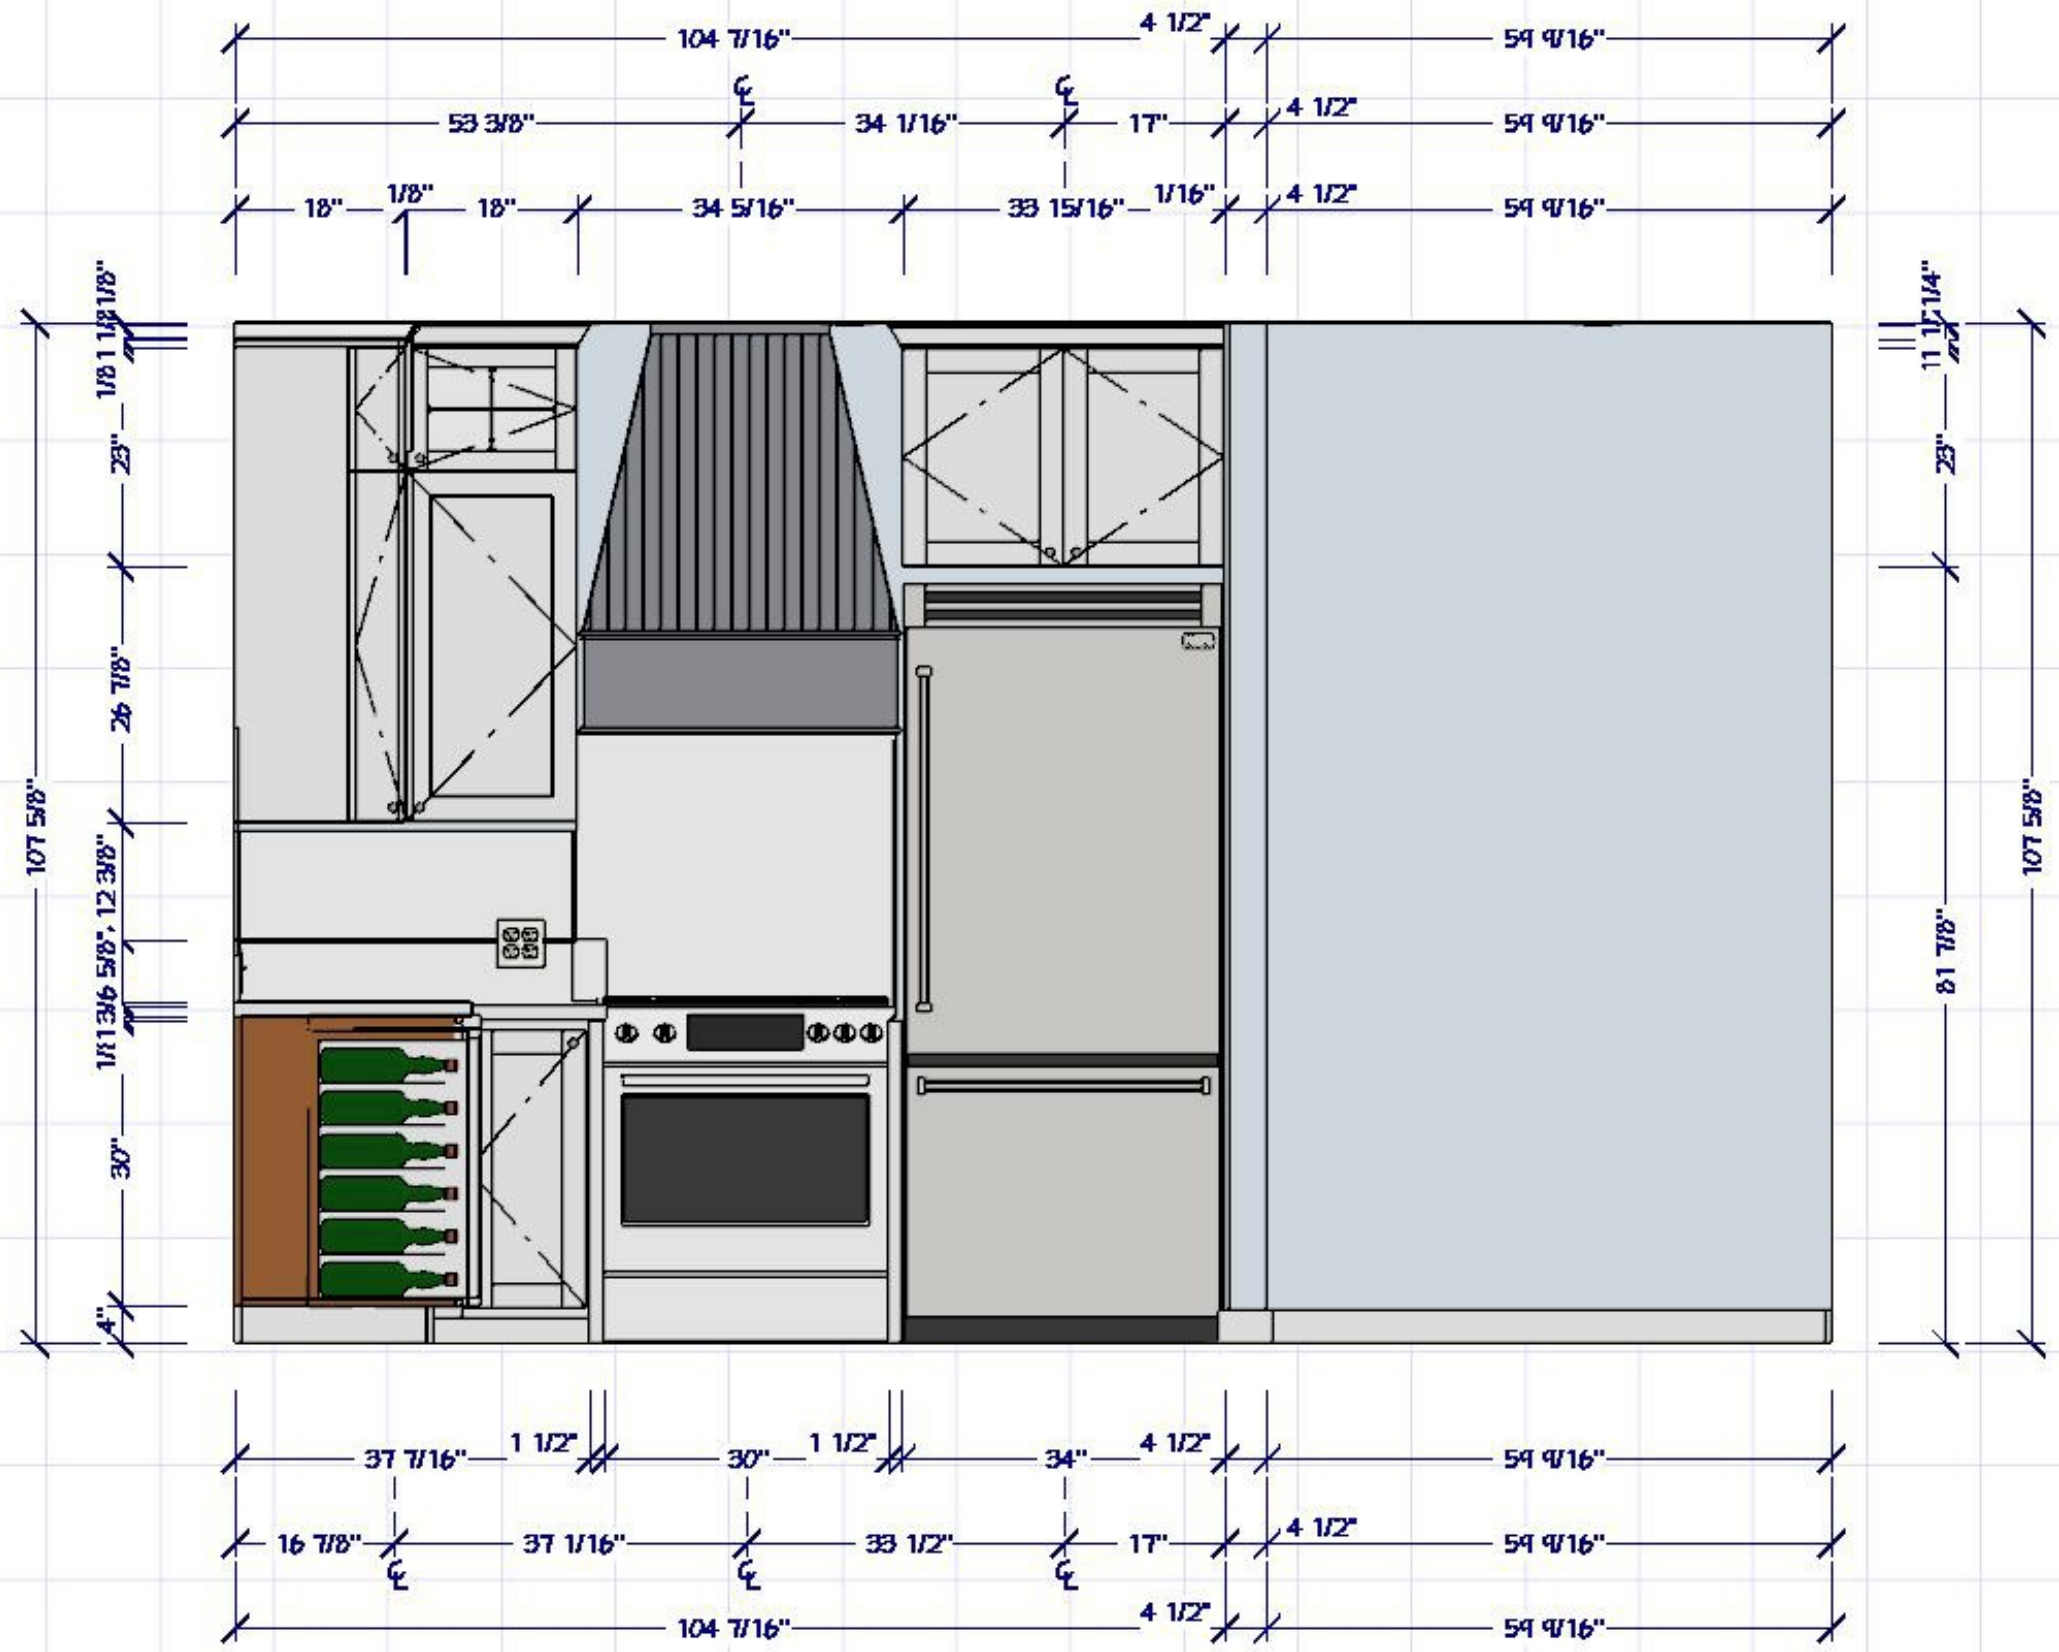

CENTURY COLLEGE
3300 CENTURY AVE N
WBL, MN 55110

DESIGNED FOR
ELIZABETH ROSARIO
BY
KATE APABLAZA

KBD 2020
RENOVATION PROJECT

Elizabeth's Kitchen
AFTER
ELEVATION

	DATE	BY
DWN	12/5/21	
REV		


Student Version

SCALE SEE VIEW
Applicable on Arch B Paper

1/4" Instruction Documents

DATE

SHEET #
10

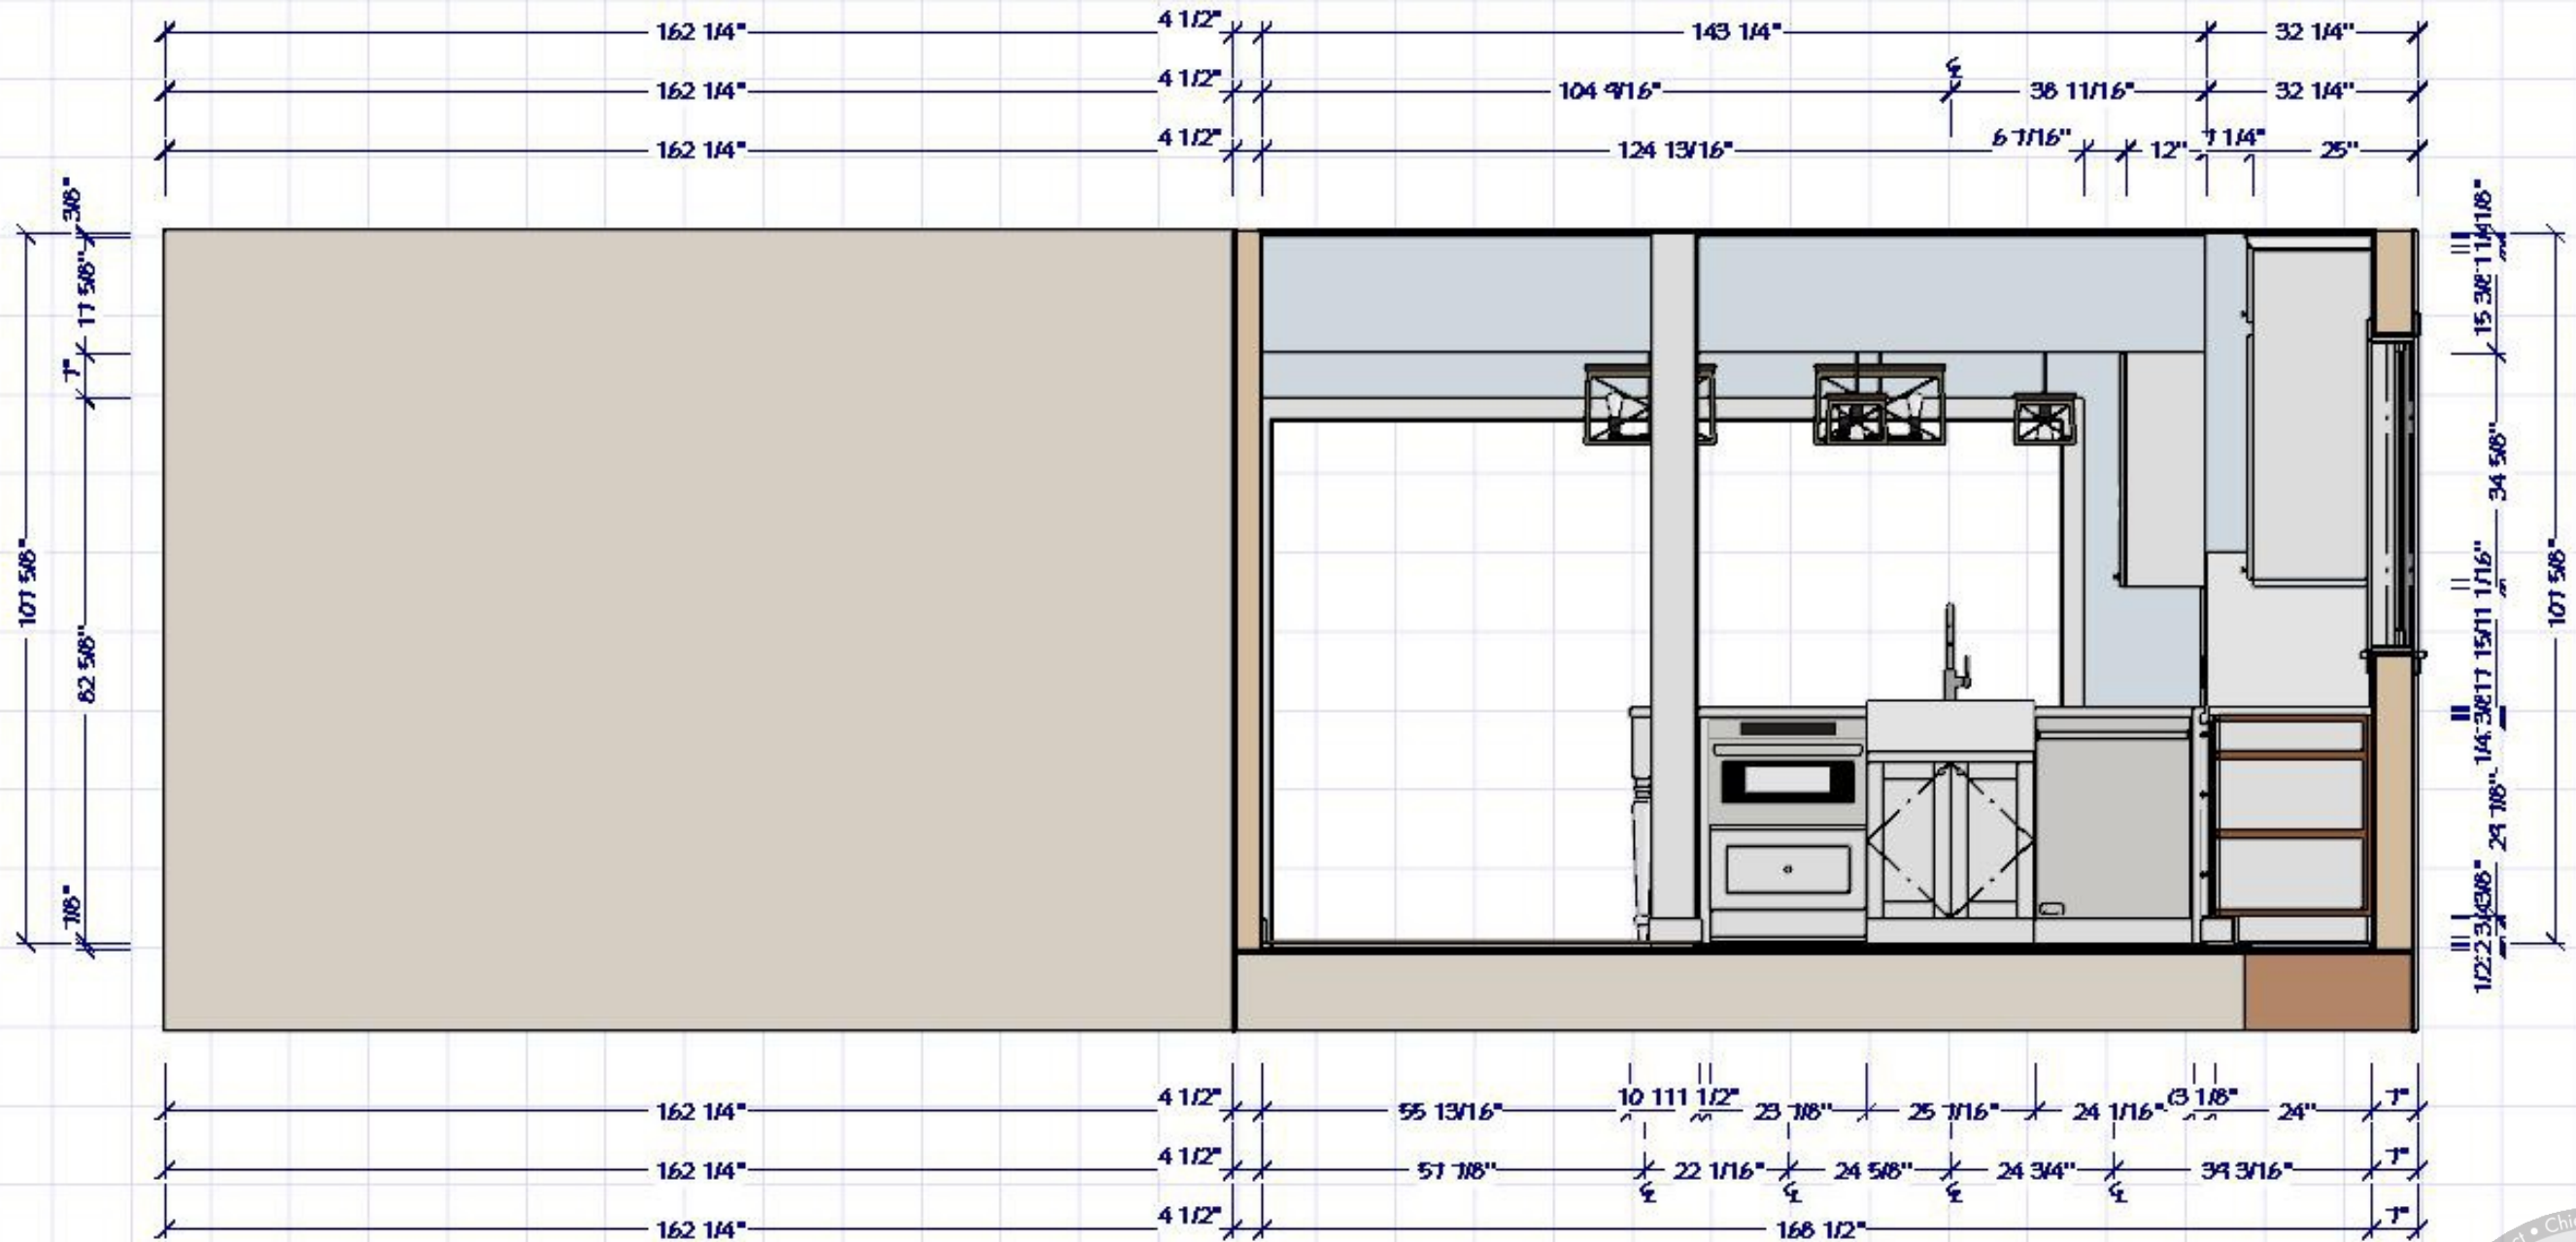

CENTURY COLLEGE
3300 CENTURY AVE N
WBL, MN 55110

DESIGNED FOR
ELIZABETH ROSARIO
BY
KATE APABLAZA

KBD 2020
RENOVATION PROJECT

Elizabeth's Kitchen
AFTER
ELEVATION


	DATE	BY
DWN	12/5/21	
REV		

Student Version

SCALE SEE VIEW
1/4" Instruction Documents

SHEET # 11

DATE

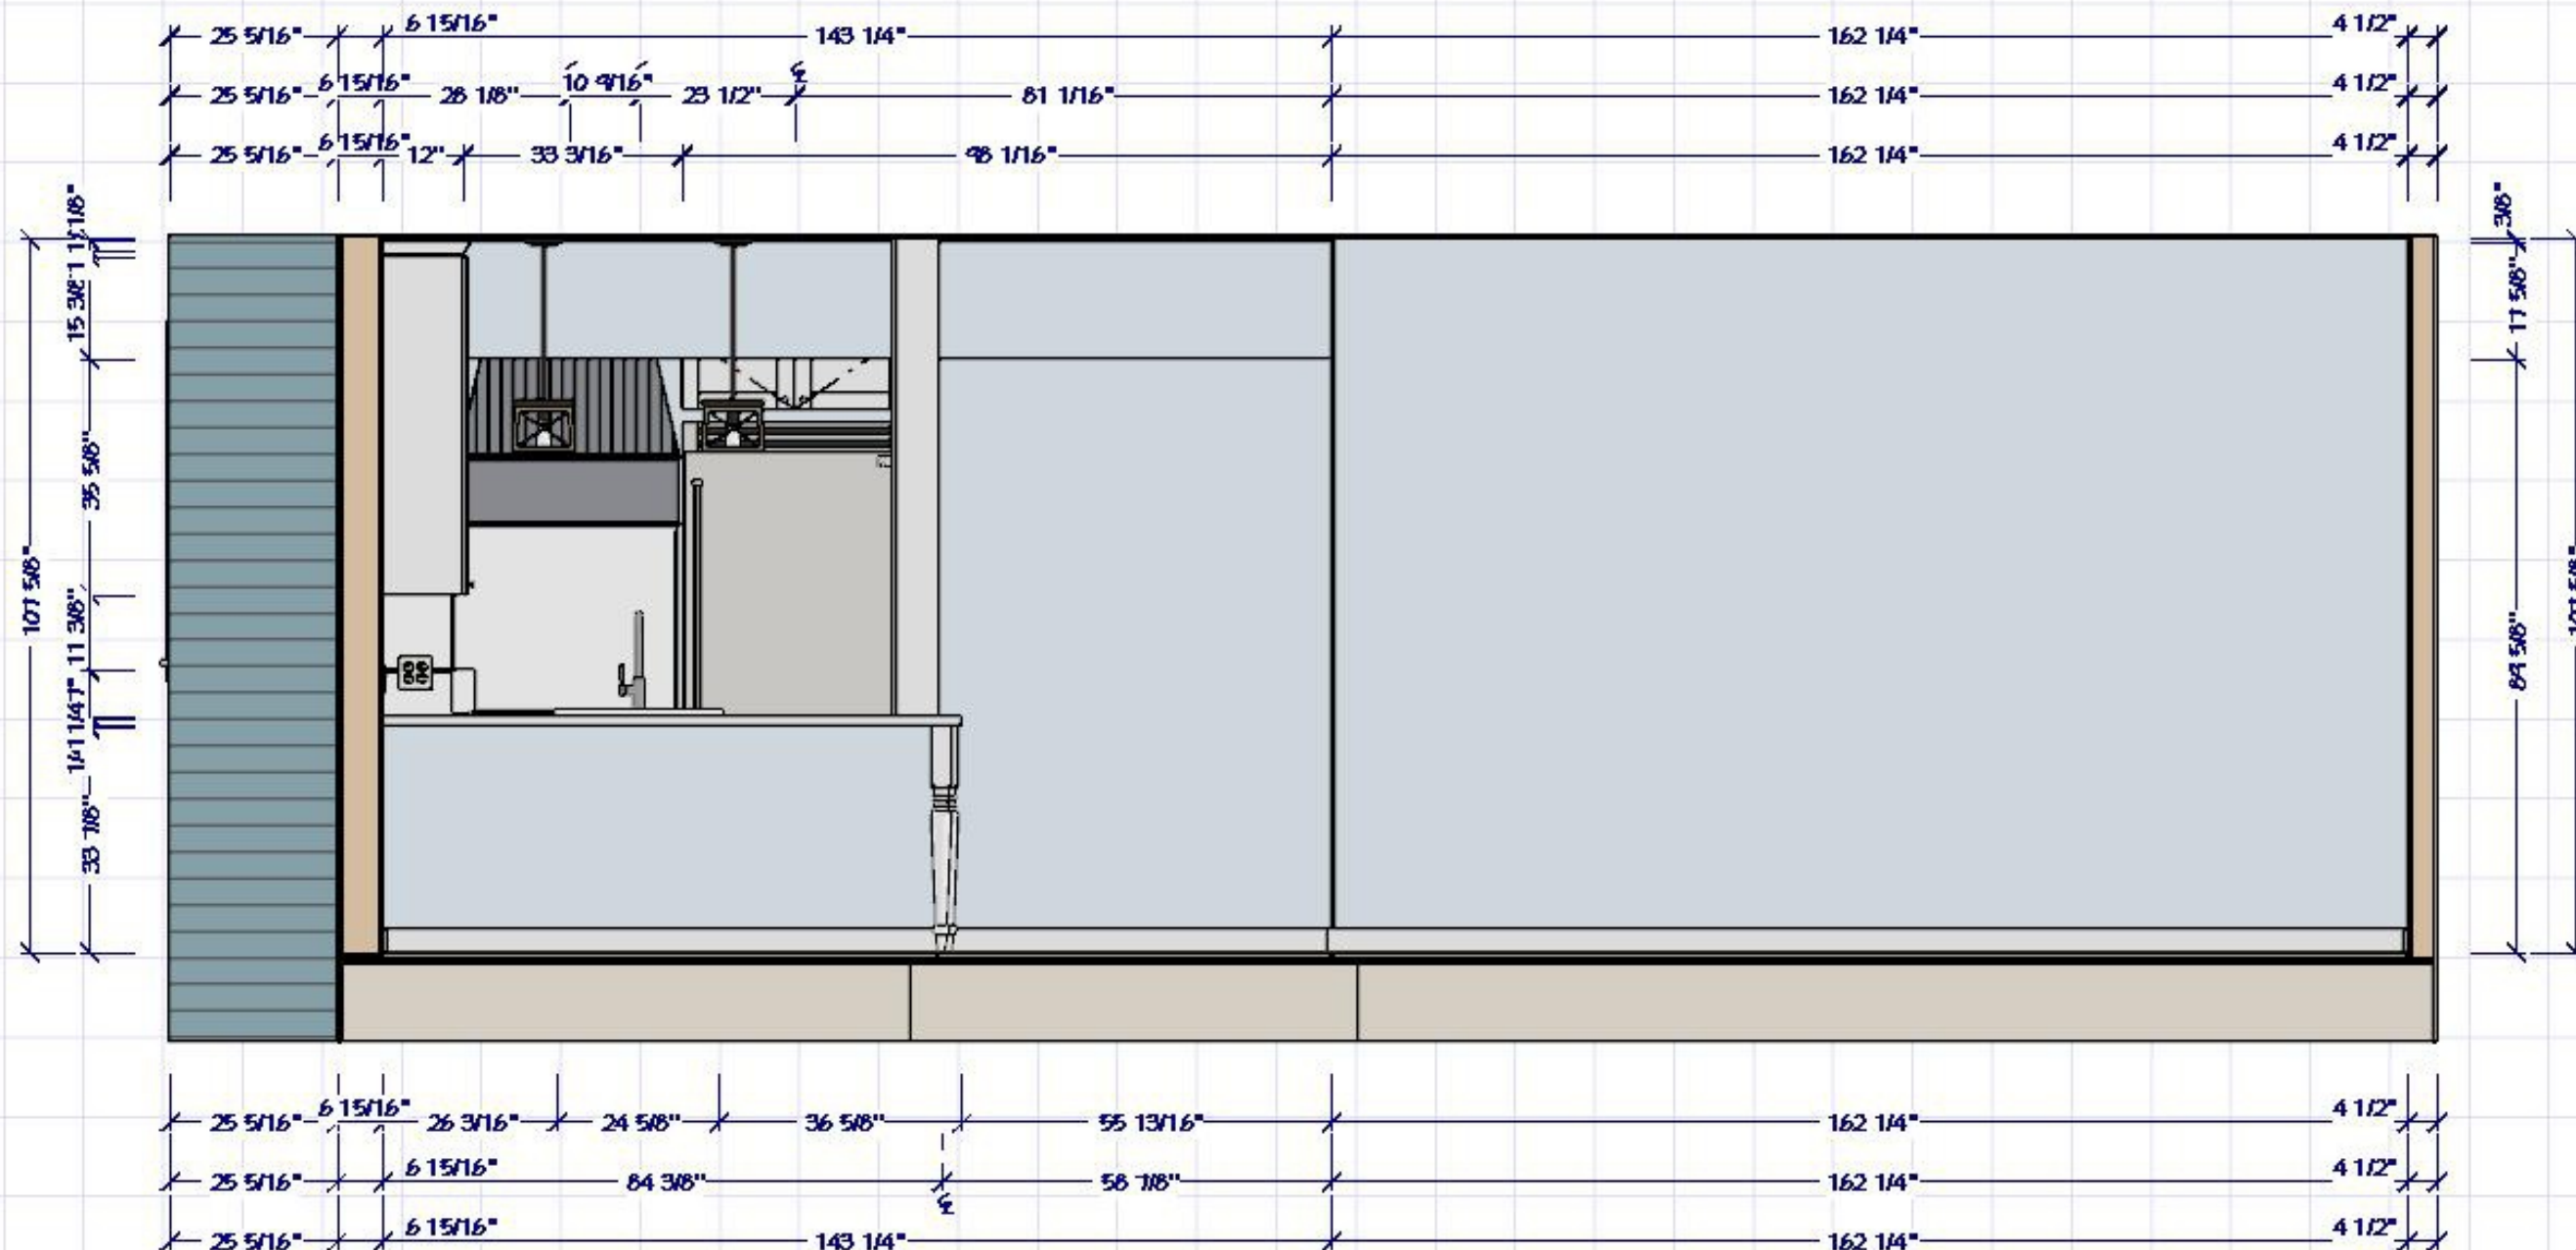

CENTURY COLLEGE
3300 CENTURY AVE N
WBL, MN 55110

DESIGNED FOR
ELIZABETH ROSARIO
BY
KATE APABLAZA

KBD 2020
RENOVATION PROJECT

Elizabeth's Kitchen
AFTER
ELEVATION


	DATE	BY
DWN	12/5/21	
REV		

Student Version

SCALE SEE VIEW
1/4" Instruction Documents

SHEET # 12

DATE

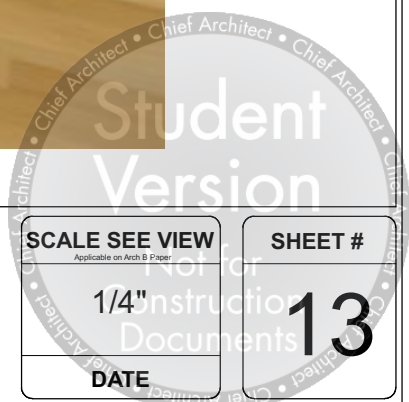

CENTURY COLLEGE
3300 CENTURY AVE N
WBL, MN 55110

DESIGNED FOR
ELIZABETH ROSARIO
 BY **KATE APABLAZA**

KBD 2020
RENOVATION PROJECT

Elizabeth's Kitchen
PERSPECTIVES

	DATE	BY
DWN	12/5/21	
REV		

SCALE SEE VIEW
Applicable on Arch B Drawings
 1/4" = 1'-0"
DATE

SHEET #
13



CENTURY COLLEGE
3300 CENTURY AVE N
WBL, MN 55110

DESIGNED FOR
ELIZABETH ROSARIO
 BY
KATE APABLAZA

KBD 2020
RENOVATION PROJECT

Elizabeth's Kitchen
RENOVATED KITCHEN

	DATE	BY
DWN	12/5/21	
REV		

Chief Architect • Chief Architect • Chief Architect • Chief Architect • Chief Architect


Student Version

Not for
 1/4" Instruction Documents

SCALE SEE VIEW
Applicable on Arch B Paper

DATE

SHEET # **14**

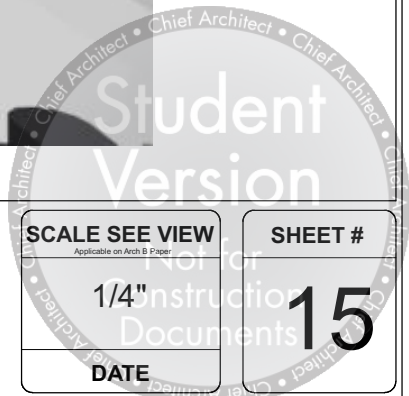

CENTURY COLLEGE
3300 CENTURY AVE N
WBL, MN 55110

DESIGNED FOR
ELIZABETH ROSARIO
 BY
KATE APABLAZA

KBD 2020
RENOVATION PROJECT

Elizabeth's Kitchen
RENOVATED KITCHEN

	DATE	BY
DWN		
REV	12/5/21	

SCALE SEE VIEW
Applicable on Arch B Paper
 1/4" Instructional Documents
DATE

SHEET #
15



CENTURY COLLEGE
3300 CENTURY AVE N
WBL, MN 55110

DESIGNED FOR
ELIZABETH ROSARIO
 BY
KATE APABLAZA

KBD 2020
RENOVATION PROJECT

Elizabeth's Kitchen
RENOVATED KITCHEN

	DATE	BY
DWN		
REV	12/5/21	

Chief Architect • Chief Architect • Chief Architect

Student Version

Not for Instructional Documents

SCALE SEE VIEW
Applicable on Arch B Paper
 1/4" = 1'-0"

DATE

SHEET #
16



CENTURY COLLEGE
3300 CENTURY AVE N
WBL, MN 55110

DESIGNED FOR
ELIZABETH ROSARIO
 BY
KATE APABLAZA

KBD 2020
RENOVATION PROJECT

Elizabeth's Kitchen
PERSPECTIVES

	DATE	BY
DWN		
REV	12/5/21	

Student
Version

SCALE SEE VIEW
Applicable on Arch B Page

1/4" Instruction Documents

DATE

SHEET #
17



CENTURY COLLEGE
3300 CENTURY AVE N
WBL, MN 55110

DESIGNED FOR
ELIZABETH ROSARIO
 BY
KATE APABLAZA

KBD 2020
RENOVATION PROJECT

Elizabeth's Kitchen
PERSPECTIVES

	DATE	BY
DWN		
REV	12/5/21	

SCALE SEE VIEW
Applicable on Arch B Paper
 1/4" Instruction Documents
DATE

SHEET #
18

