


MARY AND MATT WALSH-WEISS

KITCHEN AND 2nd FLOOR POWDER ROOM

99 Revere Street Boston Ma, 02114

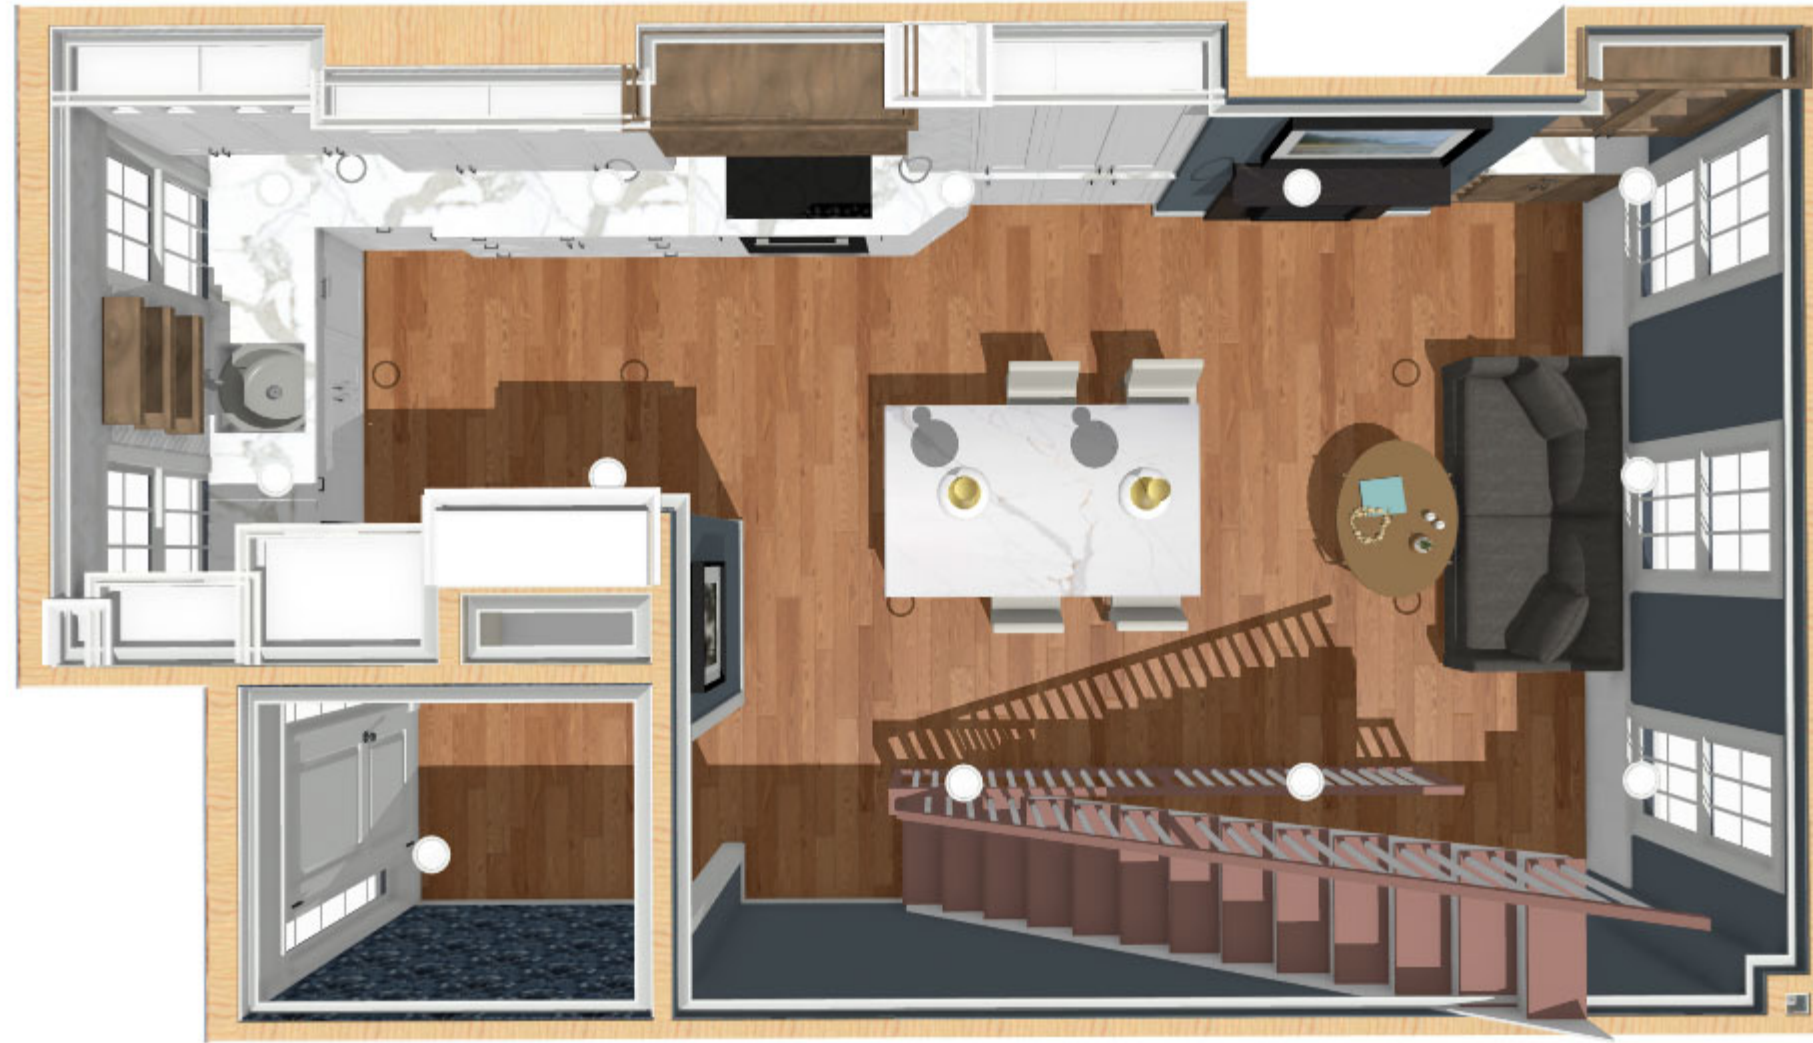

Camera 8-Perspective Overview




NOTE: THIS DRAWING IS AN ARTISTIC INTERPRETATION OF THE GENERAL APPEARANCE OF THE DESIGN. IT IS NOT MEANT TO BE AN EXACT DESIGN. ALL MEASURES TO BE VERIFIED ON SITE.
KitchenVisions LLC and its representatives, do not warrant the sufficiency or use of this document for anyone other than KitchenVisions LLC. No one else may rely on this document in any manner. 2021 KitchenVisions LLC All rights reserved.

PROJECT: **WALSH-WEISS**
DESCRIPTION: **KITCHEN RENO**
DRAWINGS PROVIDED BY:
DESIGNER: JODI SWARTZ CKBR DESIGNER:

DATE:
11/5/2022

WEISS-WALSH PROJECT

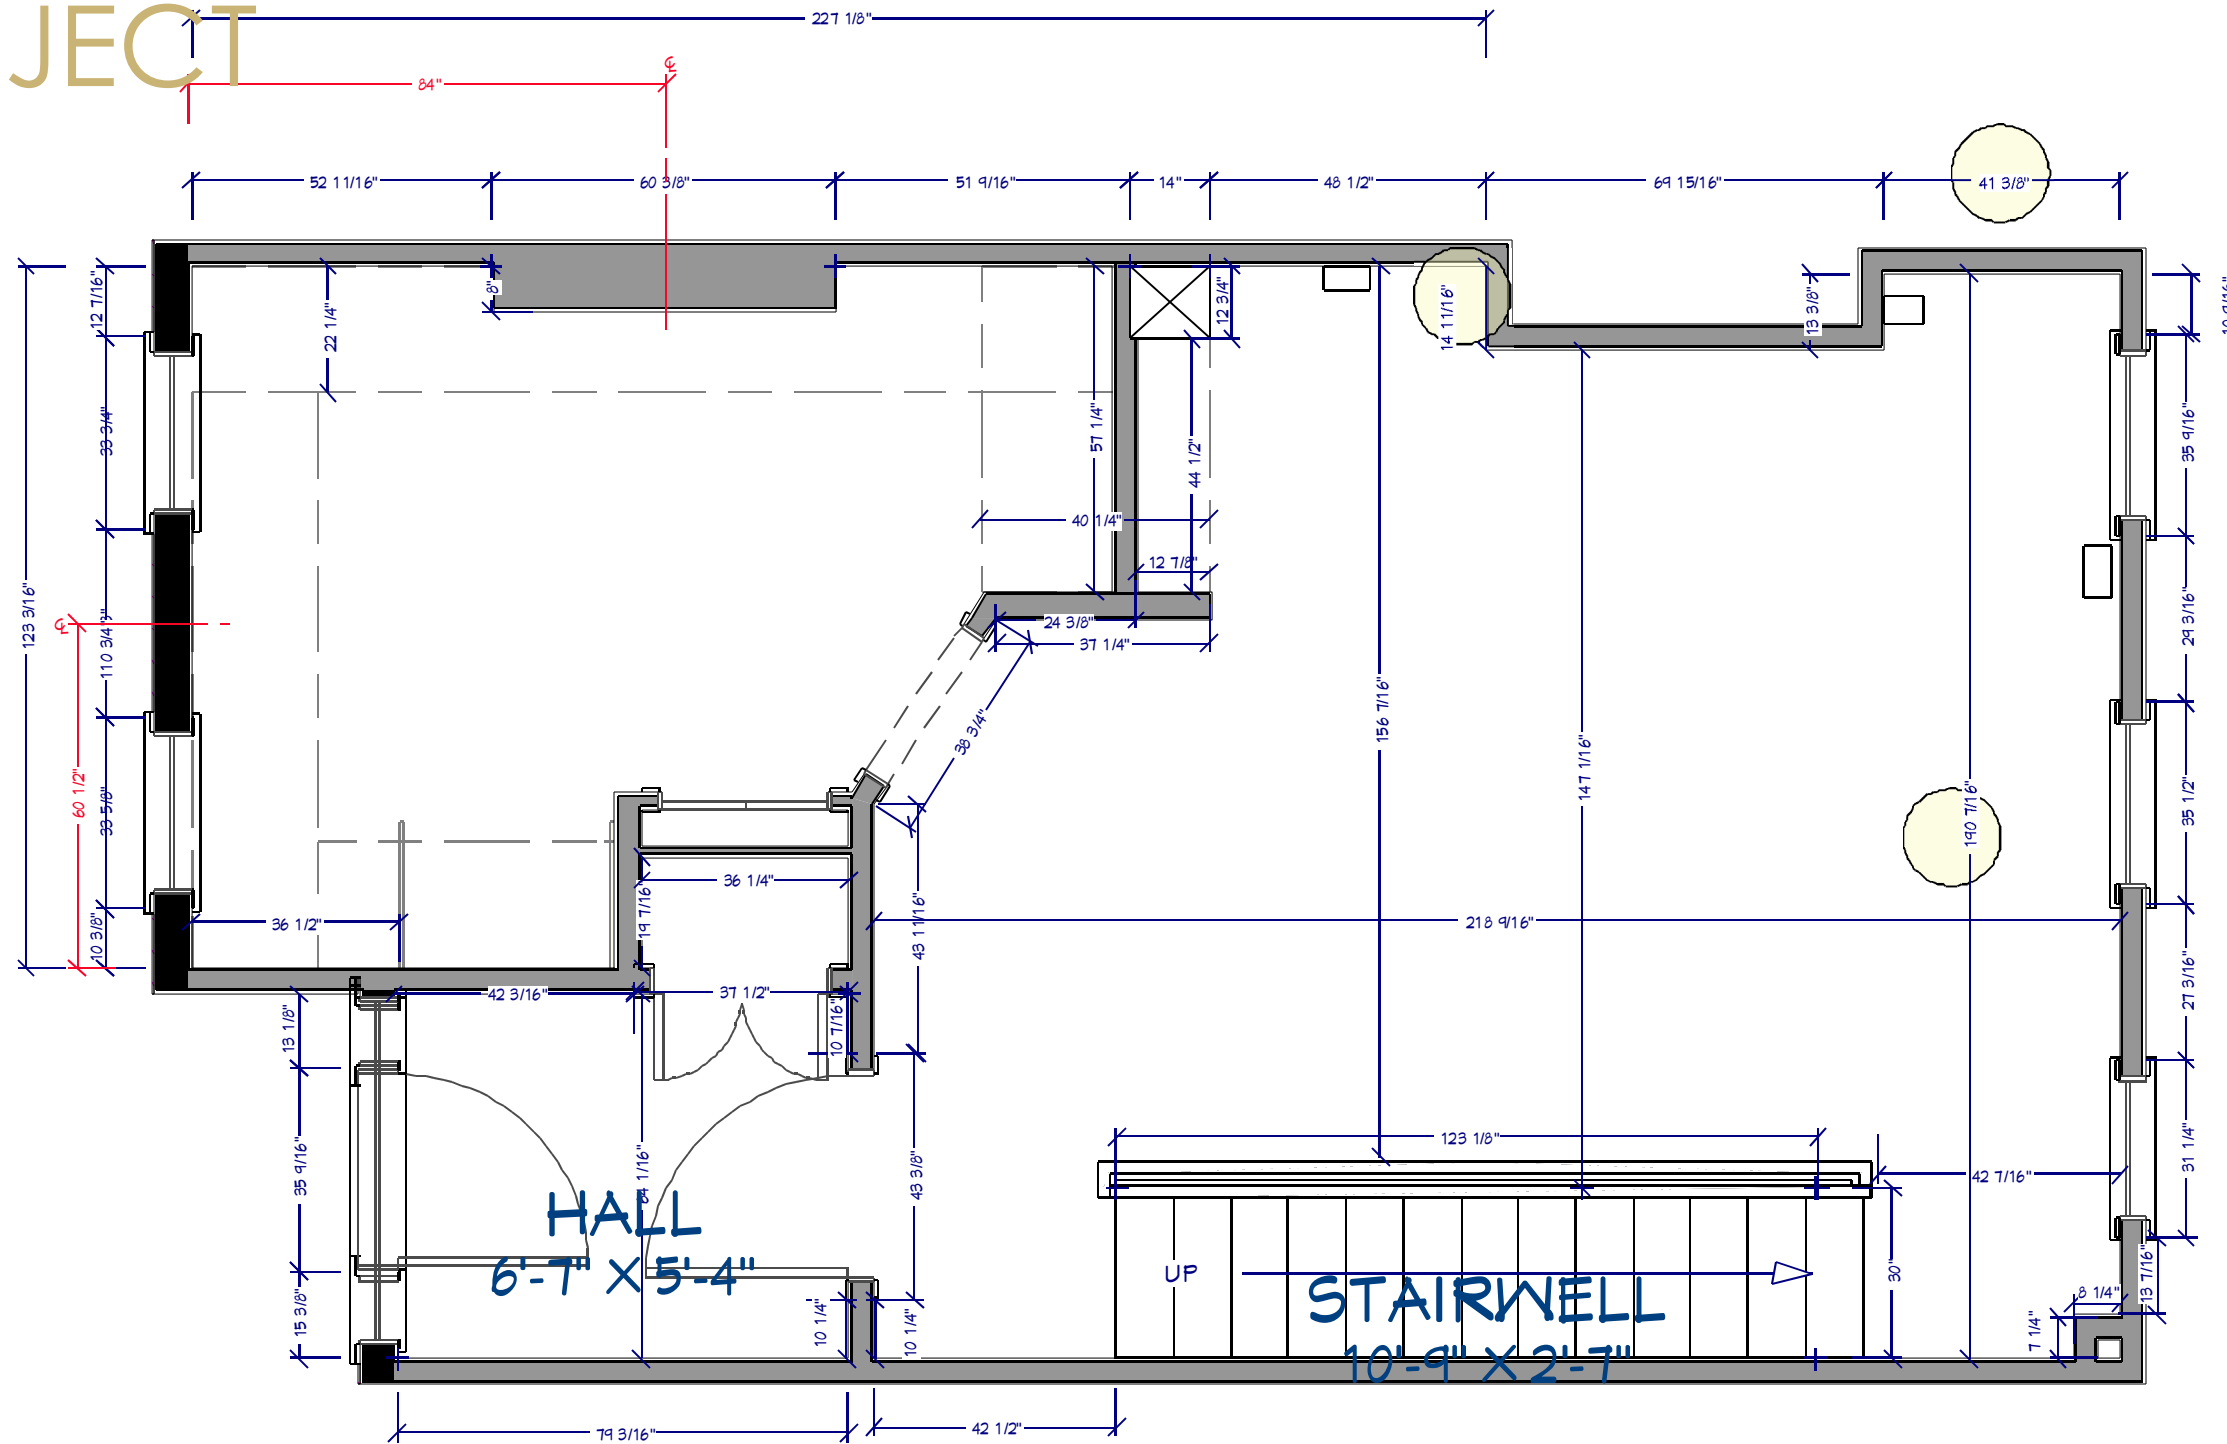

ASBUILT- NO FIXTURES- FLOORPLAN VIEW




NOTE: THIS DRAWING IS AN ARTISTIC INTERPRETATION OF THE GENERAL APPEARANCE OF THE DESIGN. IT IS NOT MEANT TO BE AN EXACT DESIGN. ALL MEASURES TO BE VERIFIED ON SITE.

KitchenVisions LLC and its representatives, do not warrant the sufficiency or use of this document for anyone other than KitchenVisions LLC. No one else may rely on this document in any manner. 2021 KitchenVisions LLC All rights reserved.

PROJECT: WALSH-WEISS
DESCRIPTION: KITCHEN RENO
DRAWINGS PROVIDED BY:
DESIGNER: JODI SWARTZ CKBR DESIGNER:

DATE: 11/5/2022
2

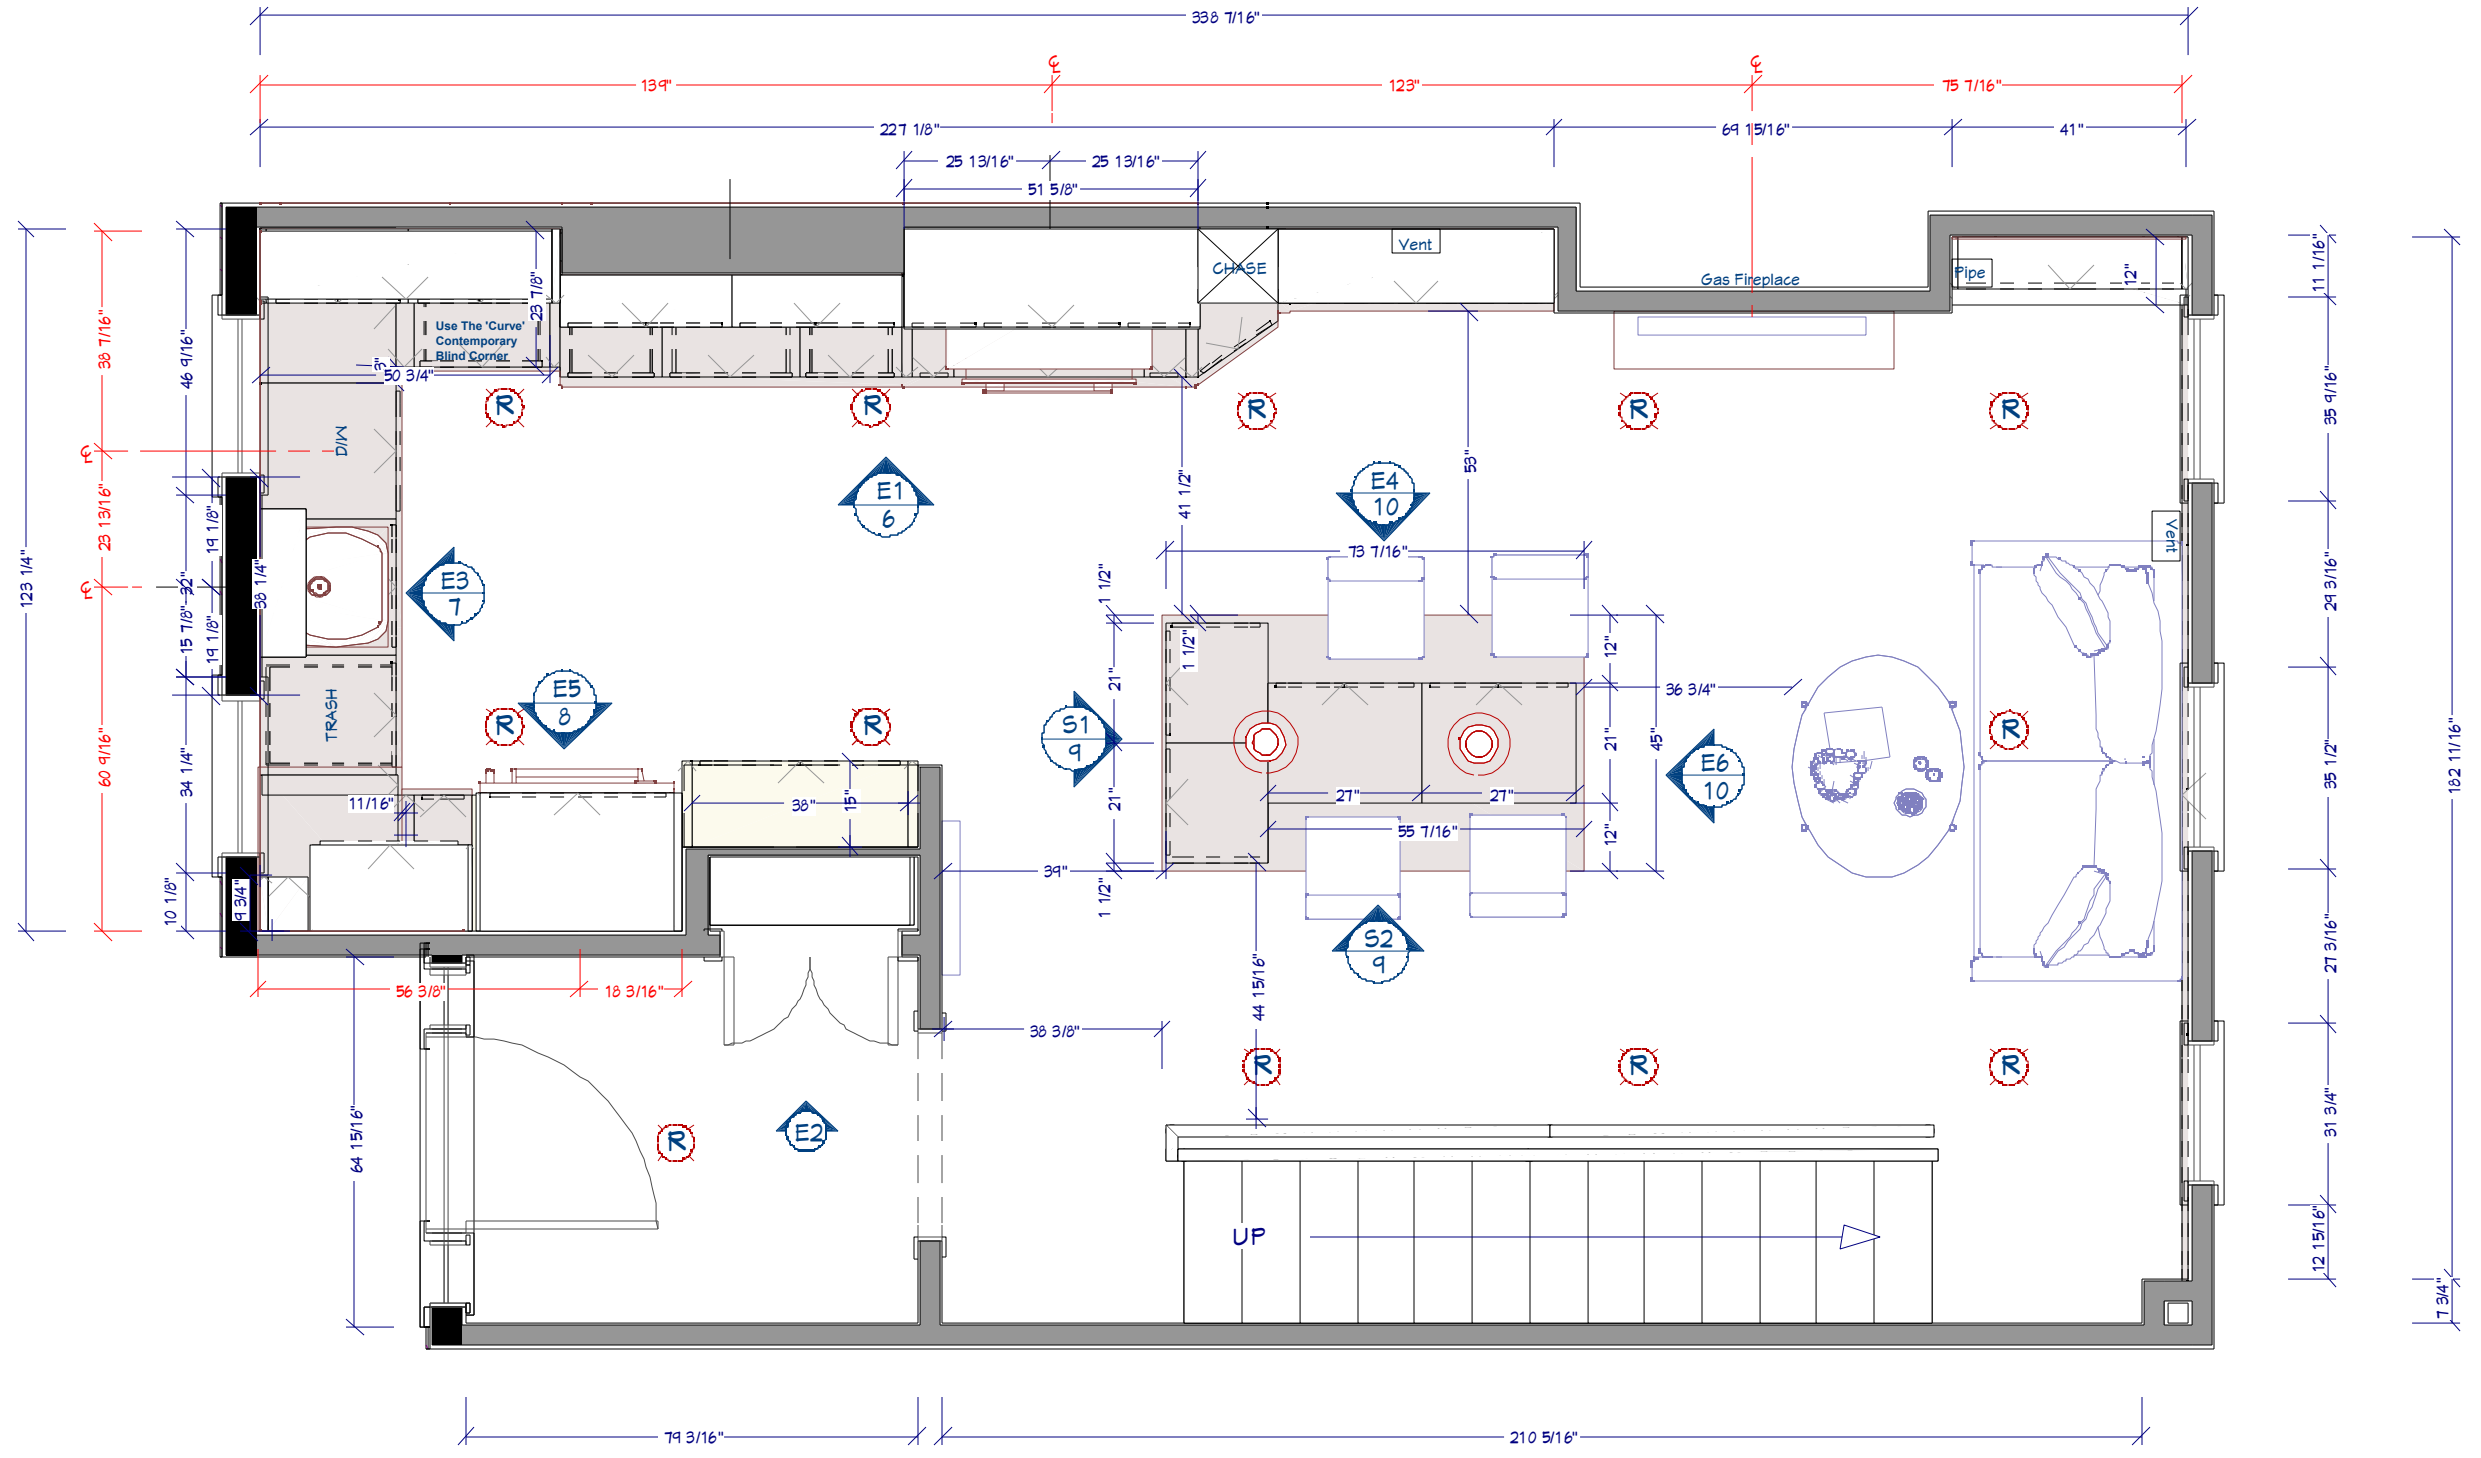


PROPOSED WORKING PLAN VIEW

NOTE: THIS DRAWING IS AN ARTISTIC INTERPRETATION OF THE GENERAL APPEARANCE OF THE DESIGN. IT IS NOT MEANT TO BE AN EXACT DESIGN. ALL MEASURES TO BE VERIFIED ON SITE.

KitchenVisions LLC and its representatives, do not warrant the sufficiency or use of this document for anyone other than KitchenVisions LLC. No one else may rely on this document in any manner. 2021 KitchenVisions LLC All rights reserved.

PROJECT: **WALSH-WEISS**
 DESCRIPTION: **KITCHEN RENO**
 DRAWINGS PROVIDED BY:
 DESIGNER: JODI SWARTZ CKBR DESIGNER:

DATE:
 11/5/2022

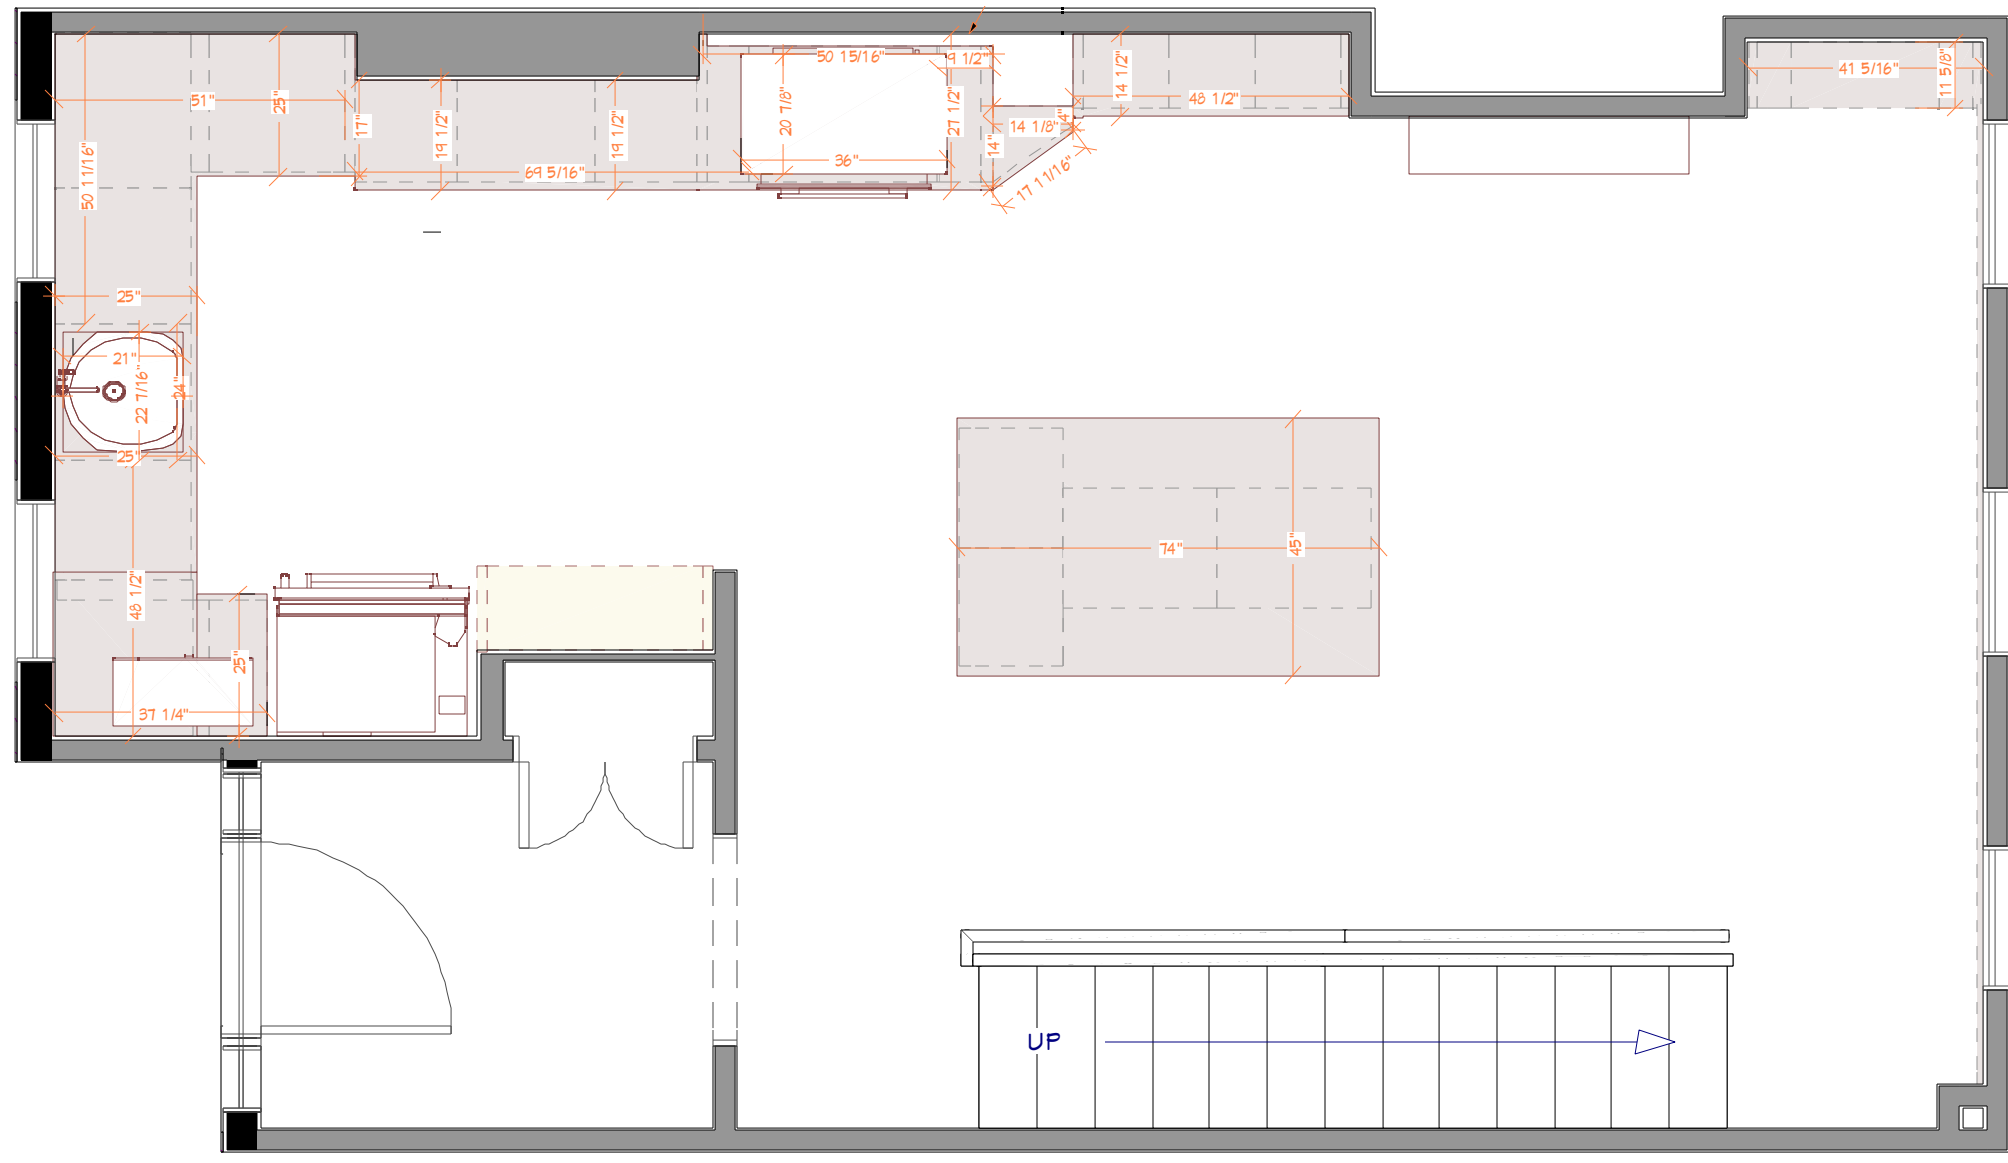

COUNTERTOP PLAN VIEW



NOTE: THIS DRAWING IS AN ARTISTIC INTERPRETATION OF THE GENERAL APPEARANCE OF THE DESIGN. IT IS NOT MEANT TO BE AN EXACT DESIGN. ALL MEASURES TO BE VERIFIED ON SITE.

KitchenVisions LLC and its representatives, do not warrant the sufficiency or use of this document for anyone other than KitchenVisions LLC. No one else may rely on this document in any manner. 2021 KitchenVisions LLC All rights reserved.


PROJECT: **WALSH-WEISS**

DESCRIPTION: **KITCHEN RENO**

DRAWINGS PROVIDED BY:
 DESIGNER: JODI SWARTZ CKBR DESIGNER:

DATE:
 11/5/2022

Backsplash of Wine Hutch

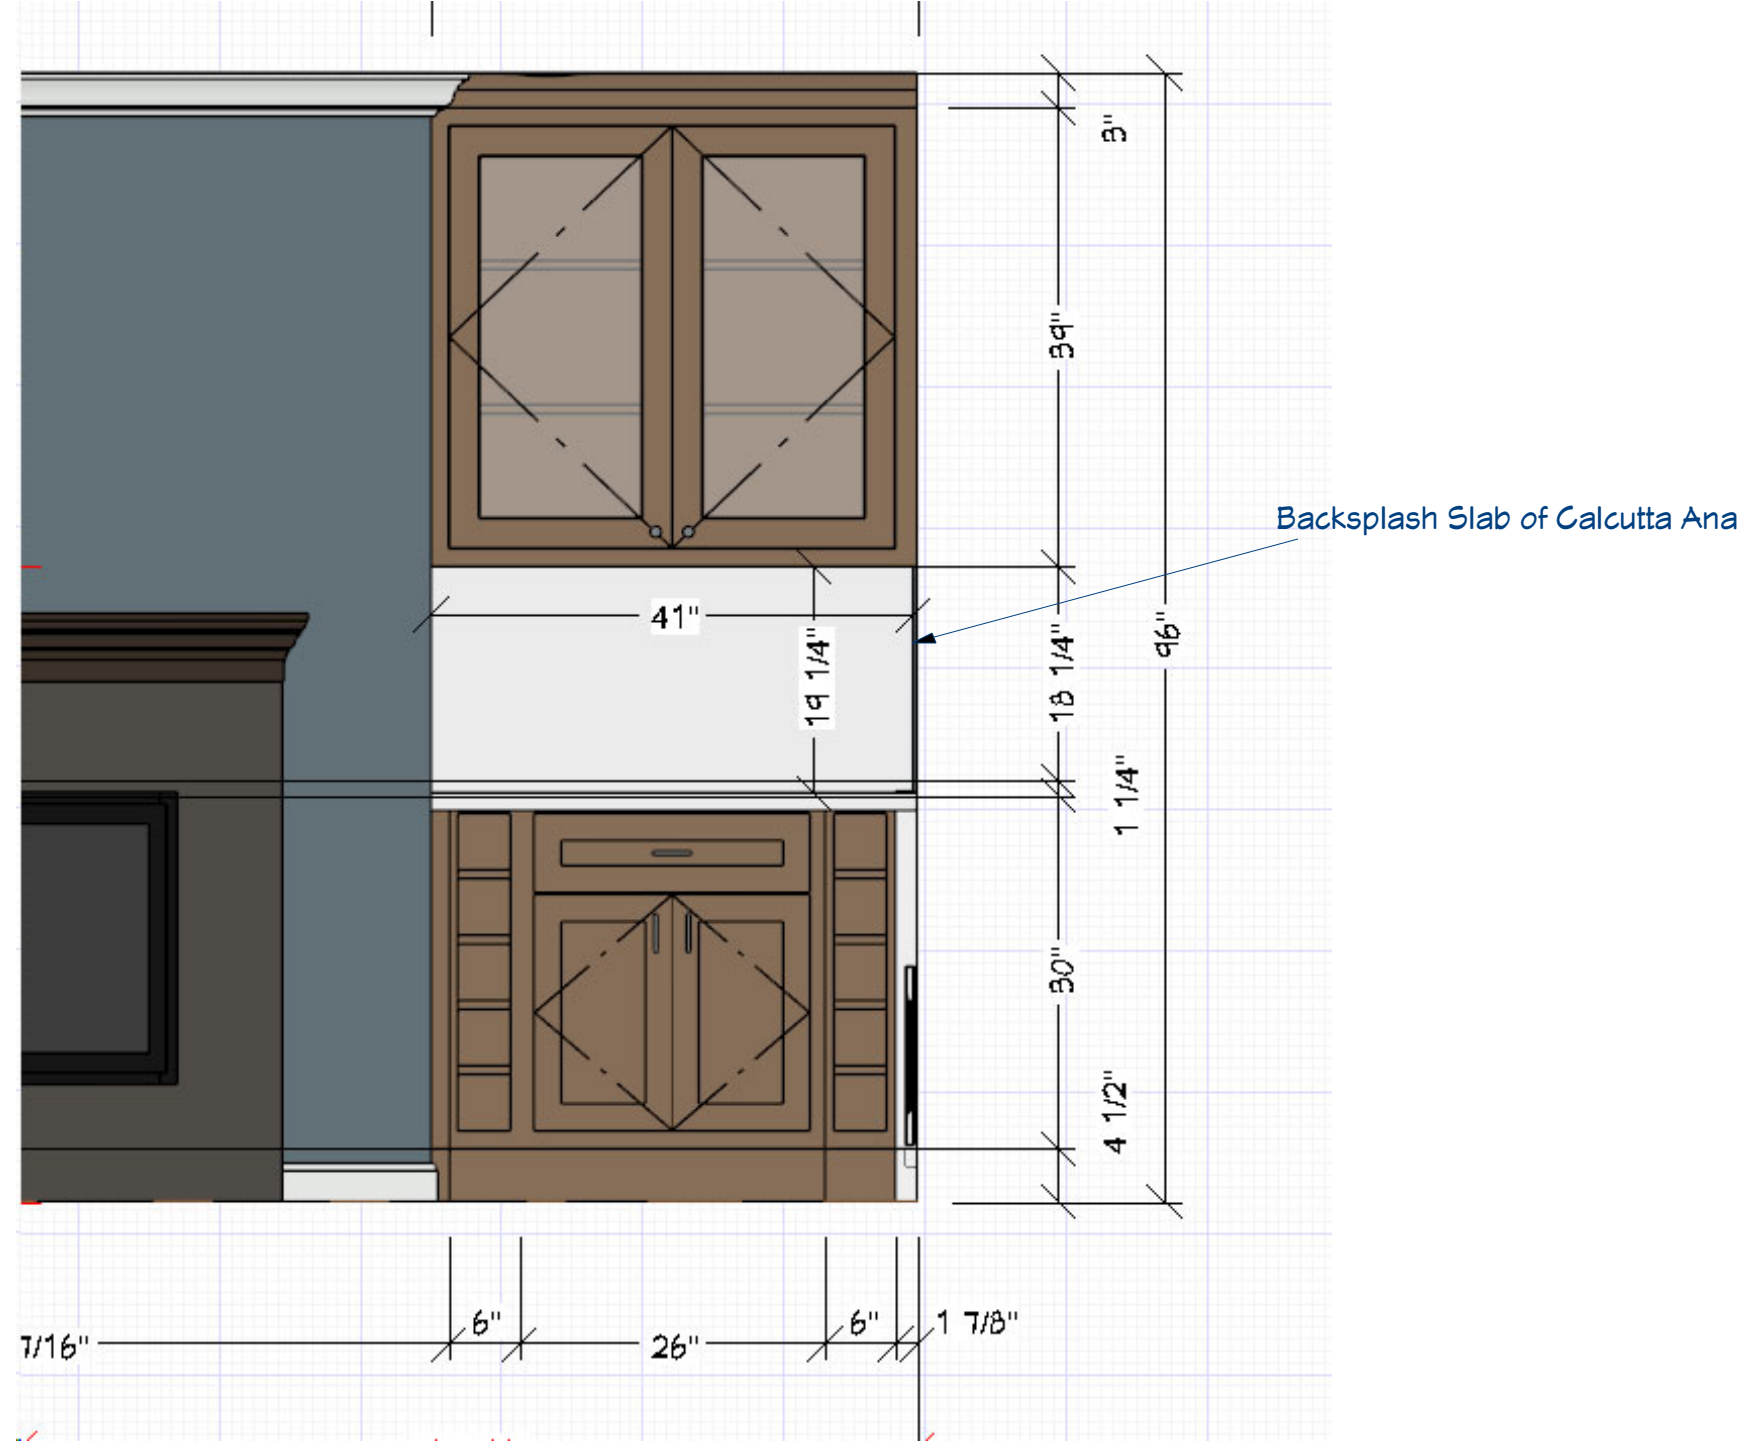

NOTE: THIS DRAWING IS AN ARTISTIC INTERPRETATION OF THE GENERAL APPEARANCE OF THE DESIGN. IT IS NOT MEANT TO BE AN EXACT DESIGN. ALL MEASURES TO BE VERIFIED ON SITE.

KitchenVisions LLC and its representatives, do not warrant the sufficiency or use of this document for anyone other than KitchenVisions LLC. No one else may rely on this document in any manner. 2021 KitchenVisions LLC All rights reserved.

PROJECT: **WALSH-WEISS**


DESCRIPTION: **KITCHEN RENO**

DRAWINGS PROVIDED BY: **KITCHEN RENO**

DESIGNER: JODI SWARTZ CKBR DESIGNER:

DATE: **11/5/2022**

5

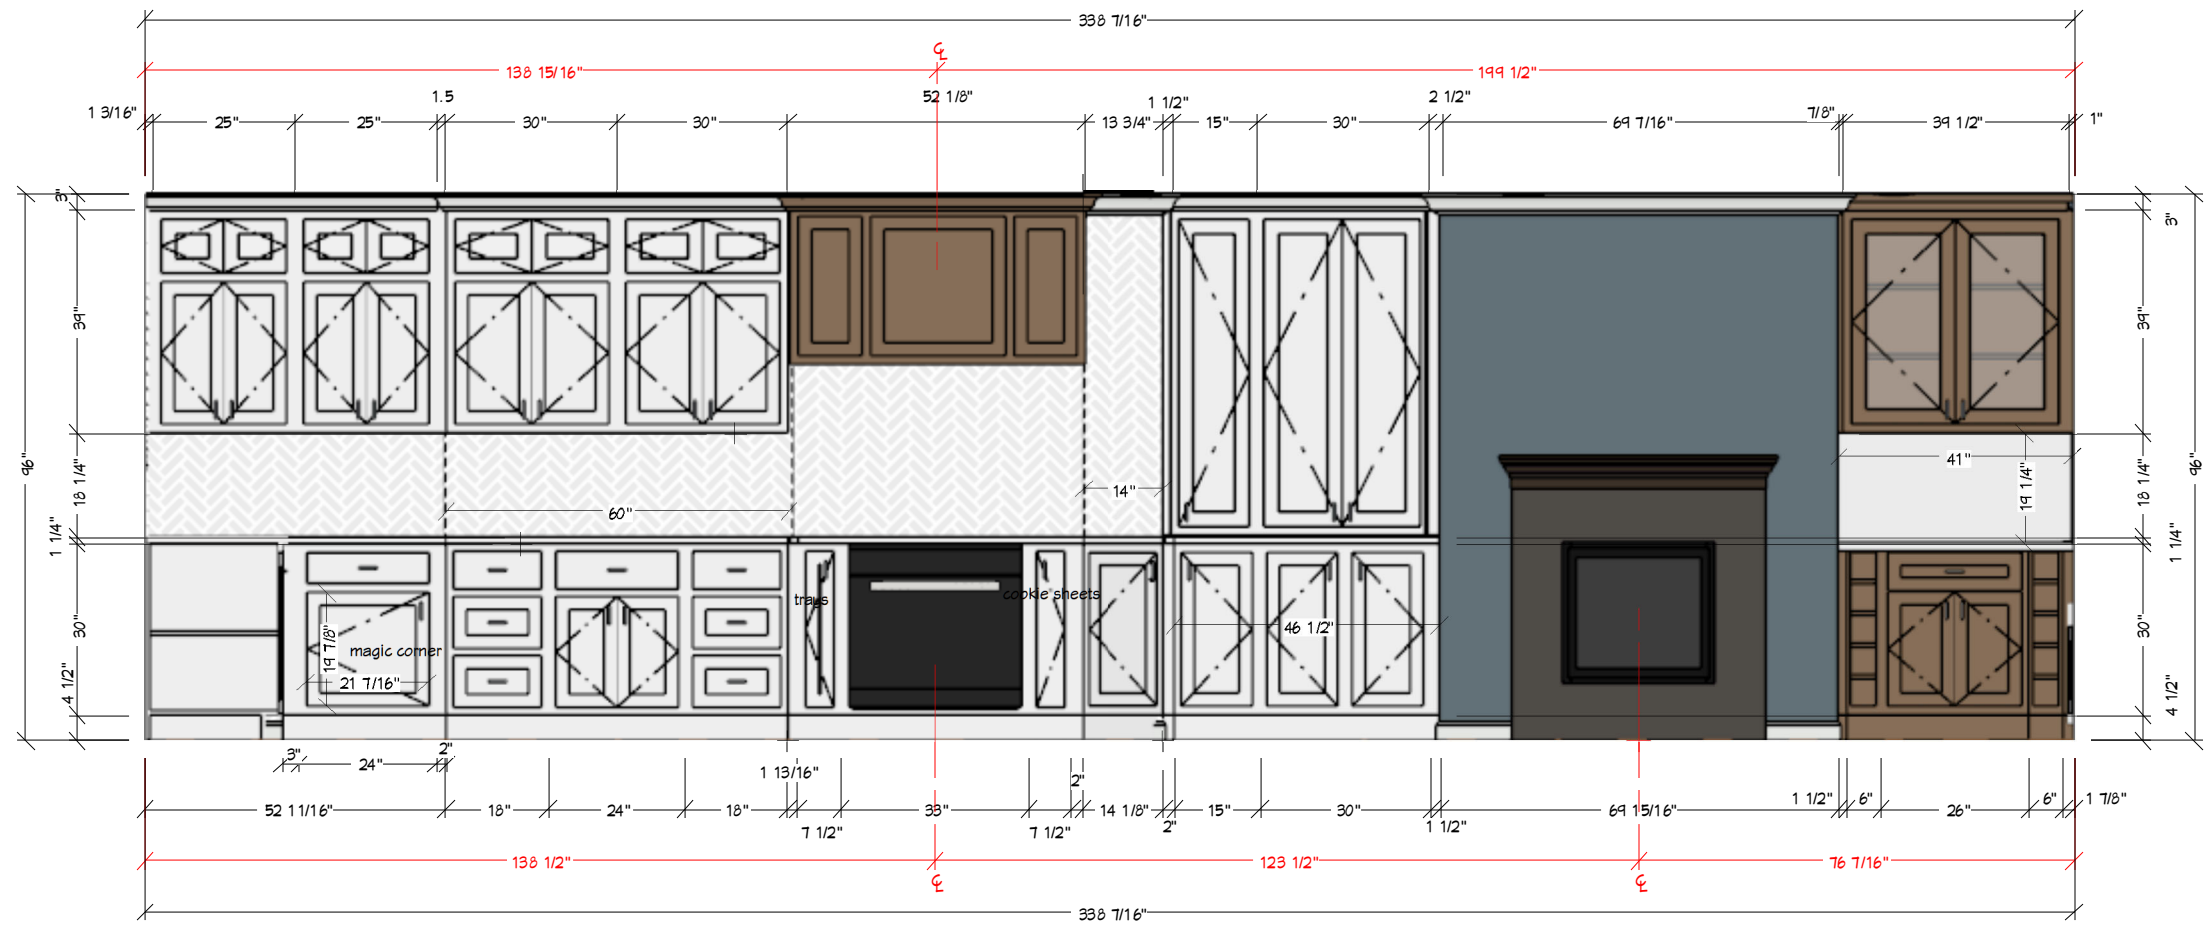

Elevation 1

NOTE: THIS DRAWING IS AN ARTISTIC INTERPRETATION OF THE GENERAL APPEARANCE OF THE DESIGN. IT IS NOT MEANT TO BE AN EXACT DESIGN. ALL MEASURES TO BE VERIFIED ON SITE.

KitchenVisions LLC and its representatives, do not warrant the sufficiency or use of this document for anyone other than KitchenVisions LLC. No one else may rely on this document in any manner. 2021 KitchenVisions LLC All rights reserved.

PROJECT: **WALSH-WEISS**

DESCRIPTION: **KITCHEN RENO**

DRAWINGS PROVIDED BY:

DESIGNER: JODI SWARTZ CKBR DESIGNER:


DATE: **11/5/2022**

6



NOTE: THIS DRAWING IS AN ARTISTIC INTERPRETATION OF THE GENERAL APPEARANCE OF THE DESIGN. IT IS NOT MEANT TO BE AN EXACT DESIGN. ALL MEASURES TO BE VERIFIED ON SITE.

KitchenVisions LLC and its representatives, do not warrant the sufficiency or use of this document for anyone other than KitchenVisions LLC. No one else may rely on this document in any manner. 2021 KitchenVisions LLC All rights reserved.

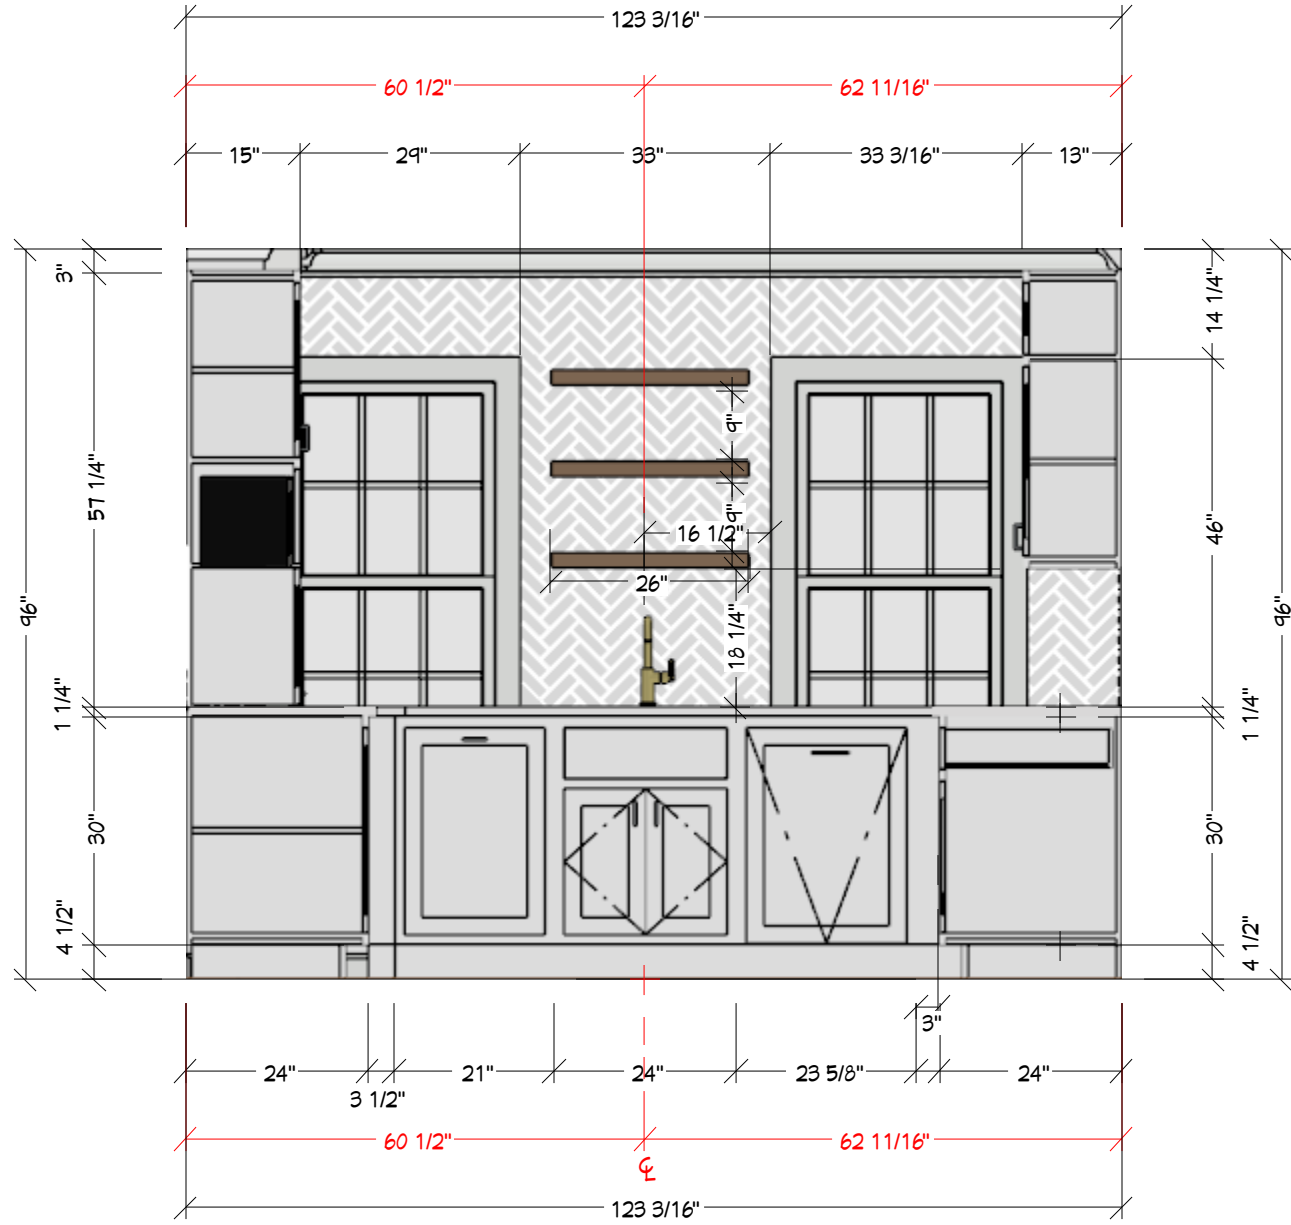

Elevation 3

PROJECT: **WALSH-WEISS**


DESCRIPTION: **KITCHEN RENO**

DRAWINGS PROVIDED BY: **KITCHEN RENO**

DESIGNER: JODI SWARTZ CKBR DESIGNER:

DATE: 11/5/2022

7

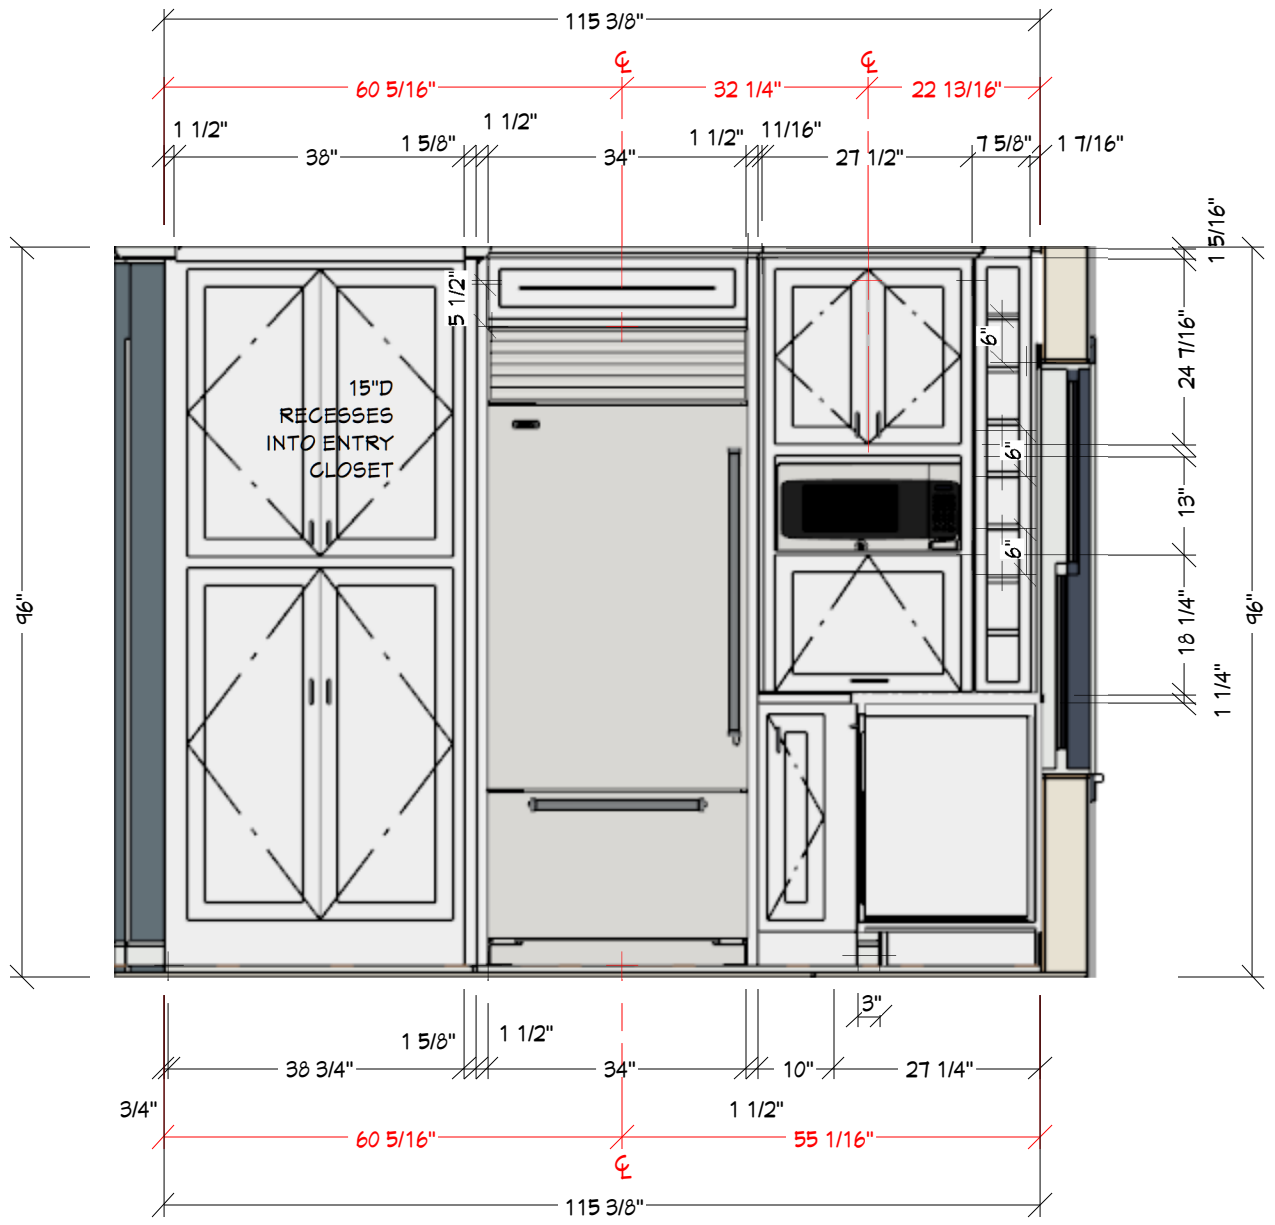

Elevation 5

NOTE: THIS DRAWING IS AN ARTISTIC INTERPRETATION OF THE GENERAL APPEARANCE OF THE DESIGN. IT IS NOT MEANT TO BE AN EXACT DESIGN. ALL MEASURES TO BE VERIFIED ON SITE.

KitchenVisions LLC and its representatives, do not warrant the sufficiency or use of this document for anyone other than KitchenVisions LLC. No one else may rely on this document in any manner. 2021 KitchenVisions LLC All rights reserved.


PROJECT: **WALSH-WEISS**

DESCRIPTION: **KITCHEN RENO**


DRAWINGS PROVIDED BY:

DESIGNER: JODI SWARTZ CKBR DESIGNER:

DATE:
11/5/2022

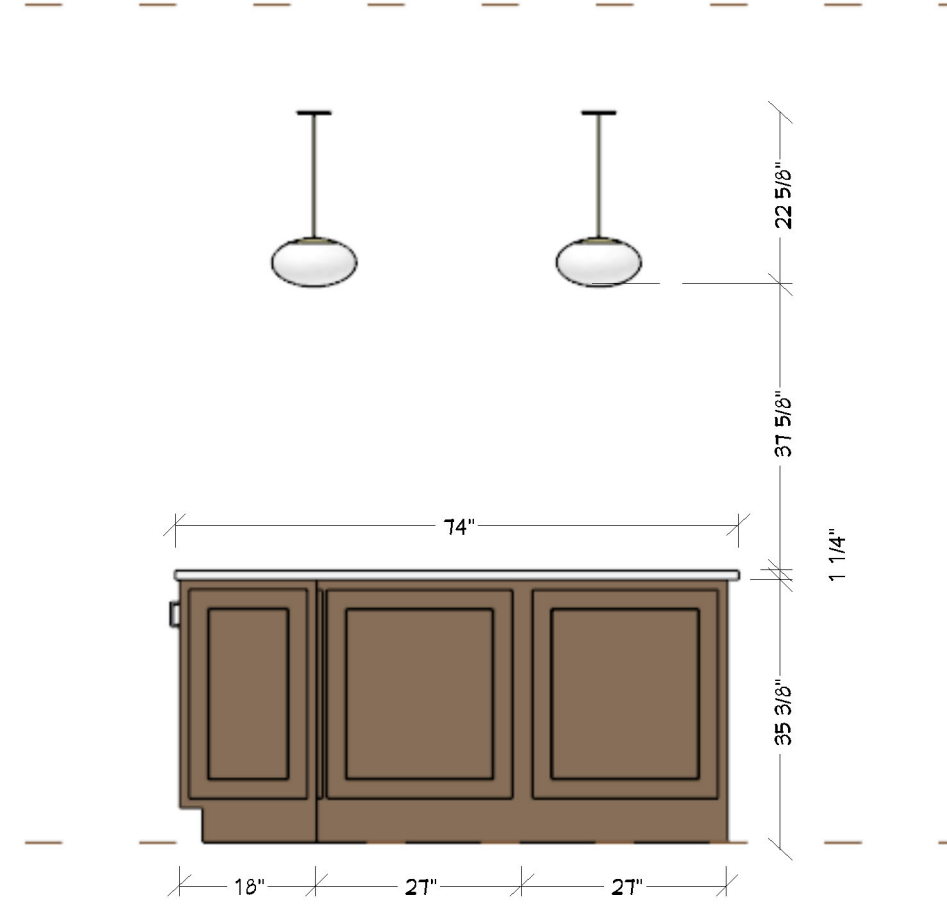

Cross Section 2

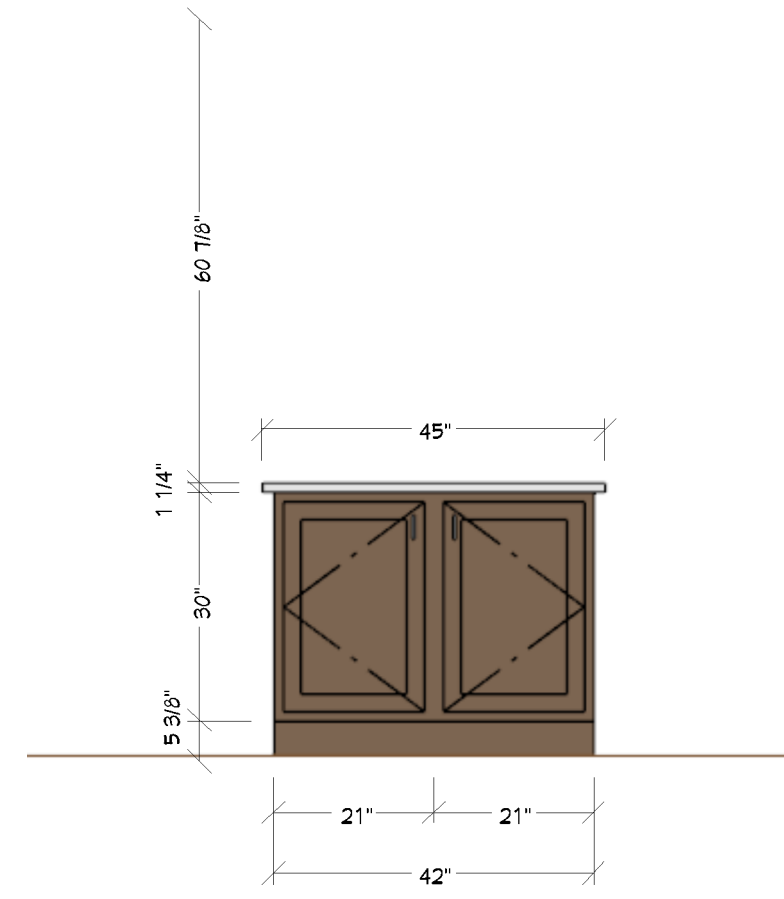

Cross Section 1

NOTE: THIS DRAWING IS AN ARTISTIC INTERPRETATION OF THE GENERAL APPEARANCE OF THE DESIGN. IT IS NOT MEANT TO BE AN EXACT DESIGN. ALL MEASURES TO BE VERIFIED ON SITE.

KitchenVisions LLC and its representatives, do not warrant the sufficiency or use of this document for anyone other than KitchenVisions LLC. No one else may rely on this document in any manner. 2021 KitchenVisions LLC All rights reserved.


PROJECT: **WALSH-WEISS**

DESCRIPTION: **KITCHEN RENO**


DRAWINGS PROVIDED BY:

DESIGNER: JODI SWARTZ CKBR DESIGNER:

DATE:
11/5/2022

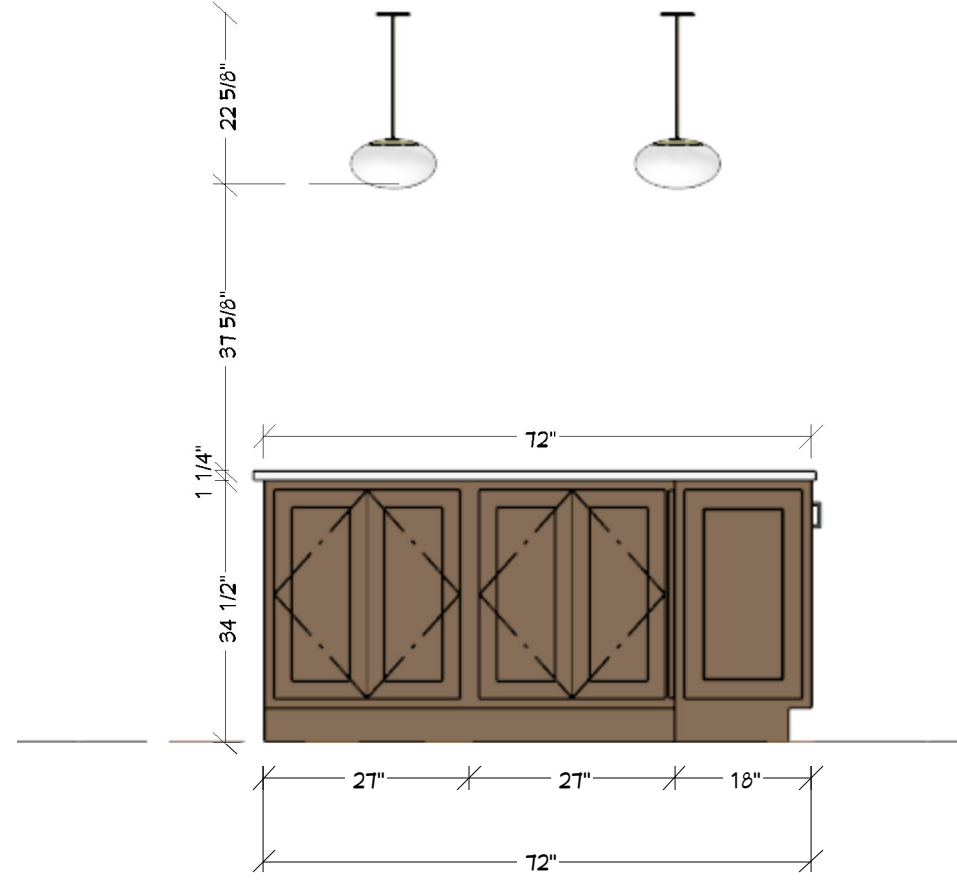

Elevation 4

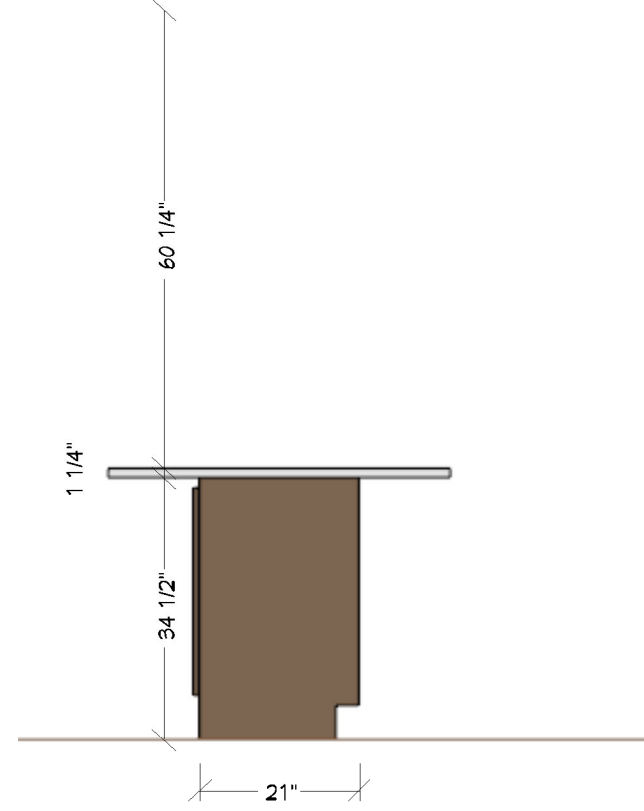

Elevation 6



NOTE: THIS DRAWING IS AN ARTISTIC INTERPRETATION OF THE GENERAL APPEARANCE OF THE DESIGN. IT IS NOT MEANT TO BE AN EXACT DESIGN. ALL MEASURES TO BE VERIFIED ON SITE.

KitchenVisions LLC and its representatives, do not warrant the sufficiency or use of this document for anyone other than KitchenVisions LLC. No one else may rely on this document in any manner. 2021 KitchenVisions LLC All rights reserved.

PROJECT: **WALSH-WEISS**
 DESCRIPTION: **KITCHEN RENO**
 DRAWINGS PROVIDED BY:
 DESIGNER: JODI SWARTZ CKBR DESIGNER:

DATE:
11/5/2022



NOTE: THIS DRAWING IS AN ARTISTIC INTERPRETATION OF THE GENERAL APPEARANCE OF THE DESIGN. IT IS NOT MEANT TO BE AN EXACT DESIGN. ALL MEASURES TO BE VERIFIED ON SITE.

KitchenVisions LLC and its representatives, do not warrant the sufficiency or use of this document for anyone other than KitchenVisions LLC. No one else may rely on this document in any manner. 2021 KitchenVisions LLC All rights reserved.

PROJECT: **WALSH-WEISS**

DESCRIPTION: **KITCHEN RENO**

DRAWINGS PROVIDED BY:
DESIGNER: JODI SWARTZ CKBR DESIGNER:

DATE:
11/5/2022



Camera 1-Kitchen View Cabinets



Camera 2-View of Cooktop and Oven



Camera 3-View of Living Room



Camera 4-View of Island



KITCHENVISIONS

NOTE: THIS DRAWING IS AN ARTISTIC INTERPRETATION OF THE GENERAL APPEARANCE OF THE DESIGN. IT IS NOT MEANT TO BE AN EXACT DESIGN. ALL MEASURES TO BE VERIFIED ON SITE.
KitchenVisions LLC and its representatives, do not warrant the sufficiency or use of this document for anyone other than KitchenVisions LLC. No one else may rely on this document in any manner. 2021 KitchenVisions LLC All rights reserved.

PROJECT: WALSH-WEISS
DESCRIPTION: KITCHEN RENO
DRAWINGS PROVIDED BY:
DESIGNER: JODI SWARTZ CKBR DESIGNER:

DATE:
11/5/2022



Camera 5- View of Refrigerator



Camera 6- View of Sink



Camera 7-View of Kitchen