


CONDO PROJECT

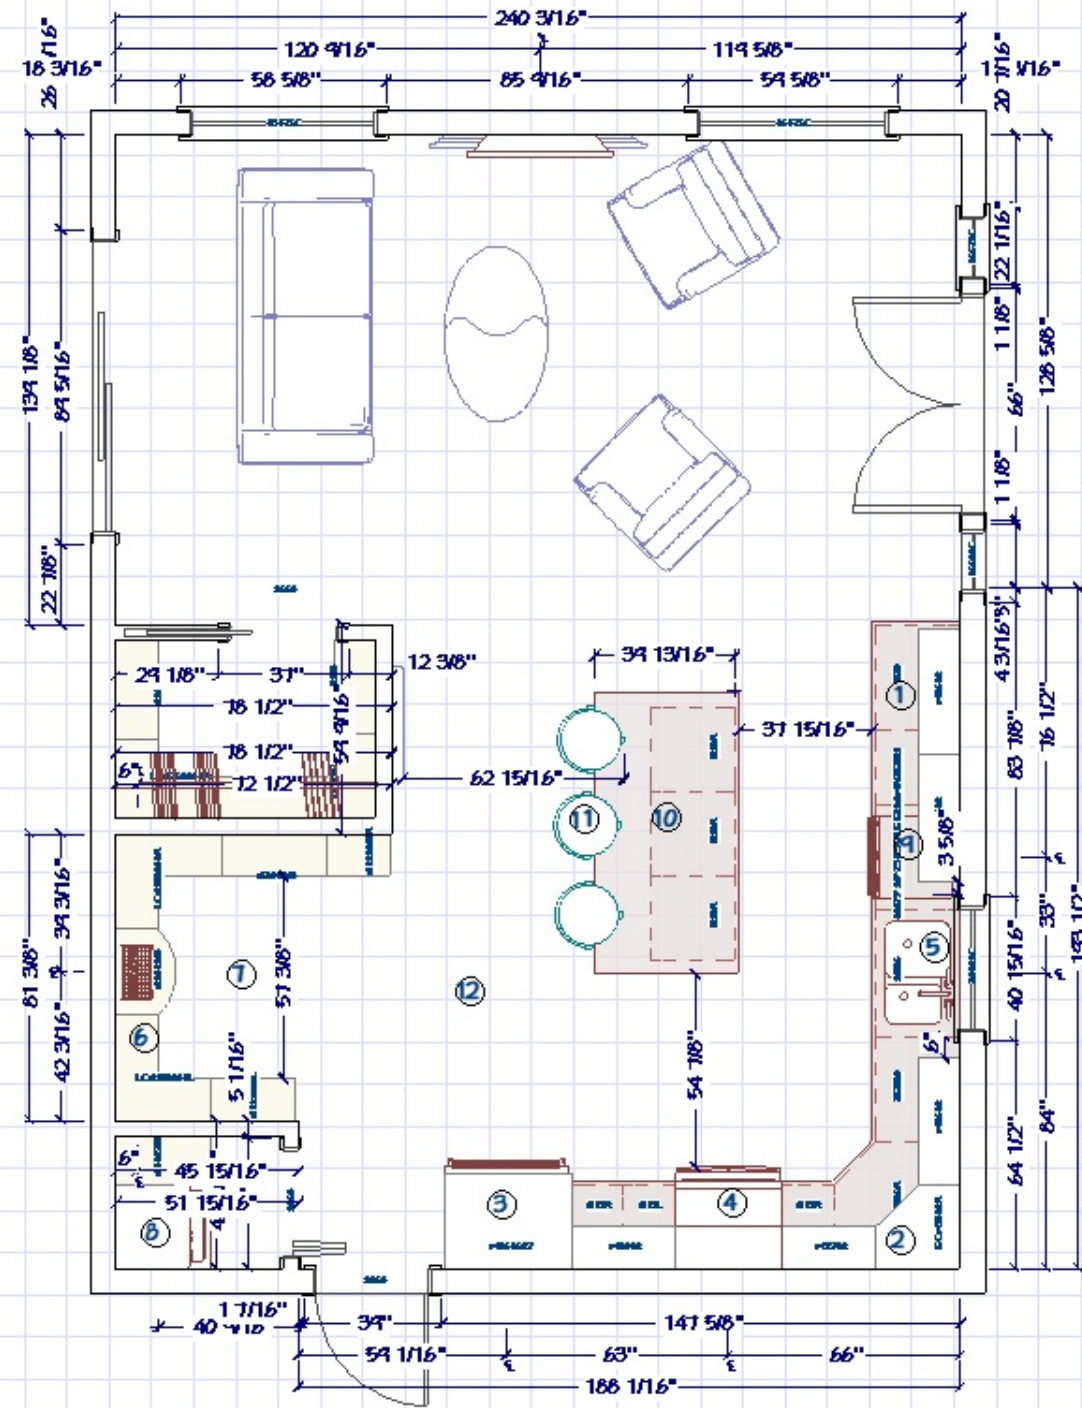

- SPECIFICATIONS**
- ① BASE CABINET
 - ② WALL CABINET
 - ③ REFRIGERATOR
 - ④ RANGE
 - ⑤ SINK
 - ⑥ PANTRY
 - ⑦ CHANDELIER IN PANTRY
 - ⑧ WASHER & DRYER
 - ⑨ DISHWASHER
 - ⑩ PENDANT LIGHTS
 - ⑪ COUNTER STOOLS
 - ⑫ WOOD FLOOR

Student
Version

Not for
Construction
Documents

1

DATE

CENTURY COLLEGE
3300 CENTURY AVE N
WBL, MN 55110

DESIGNED FOR
KATE APABLAZA
KATE APABLAZA
BY
NAME HERE



KBD 2020
BASIC CAD

KITCHEN
FLOOR
PLAN

	DATE	BY
DWN	7/3/21	
REV		

SCALE SEE VIEW	SHEET #
1	1
DATE	

CONDO PROJECT

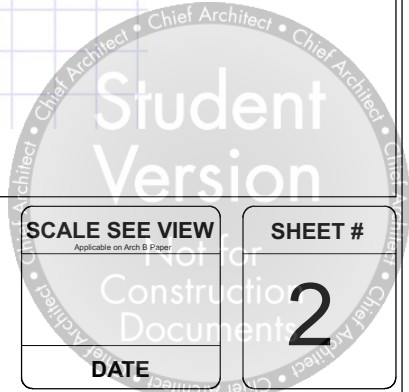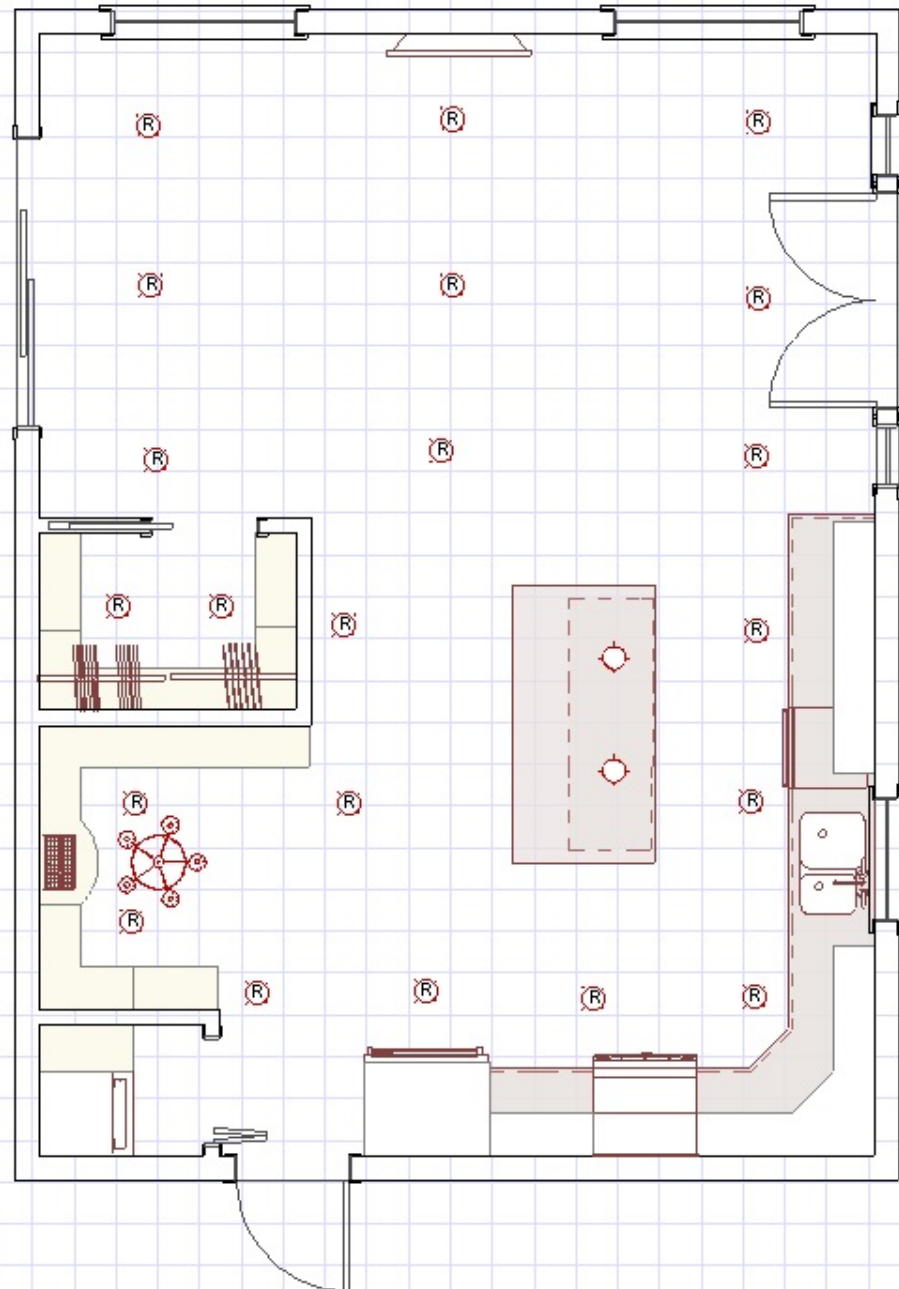

CENTURY COLLEGE
3300 CENTURY AVE N
WBL, MN 55110

DESIGNED FOR
KATE APABLAZA

BY
NAME HERE

KBD 2020
BASIC CAD


LIGHTING LAYOUT

	DATE	BY
DWN		
REV	7/3/21	

SCALE SEE VIEW
Applicable on Arch B Paper

SHEET #
2

CONDO PROJECT

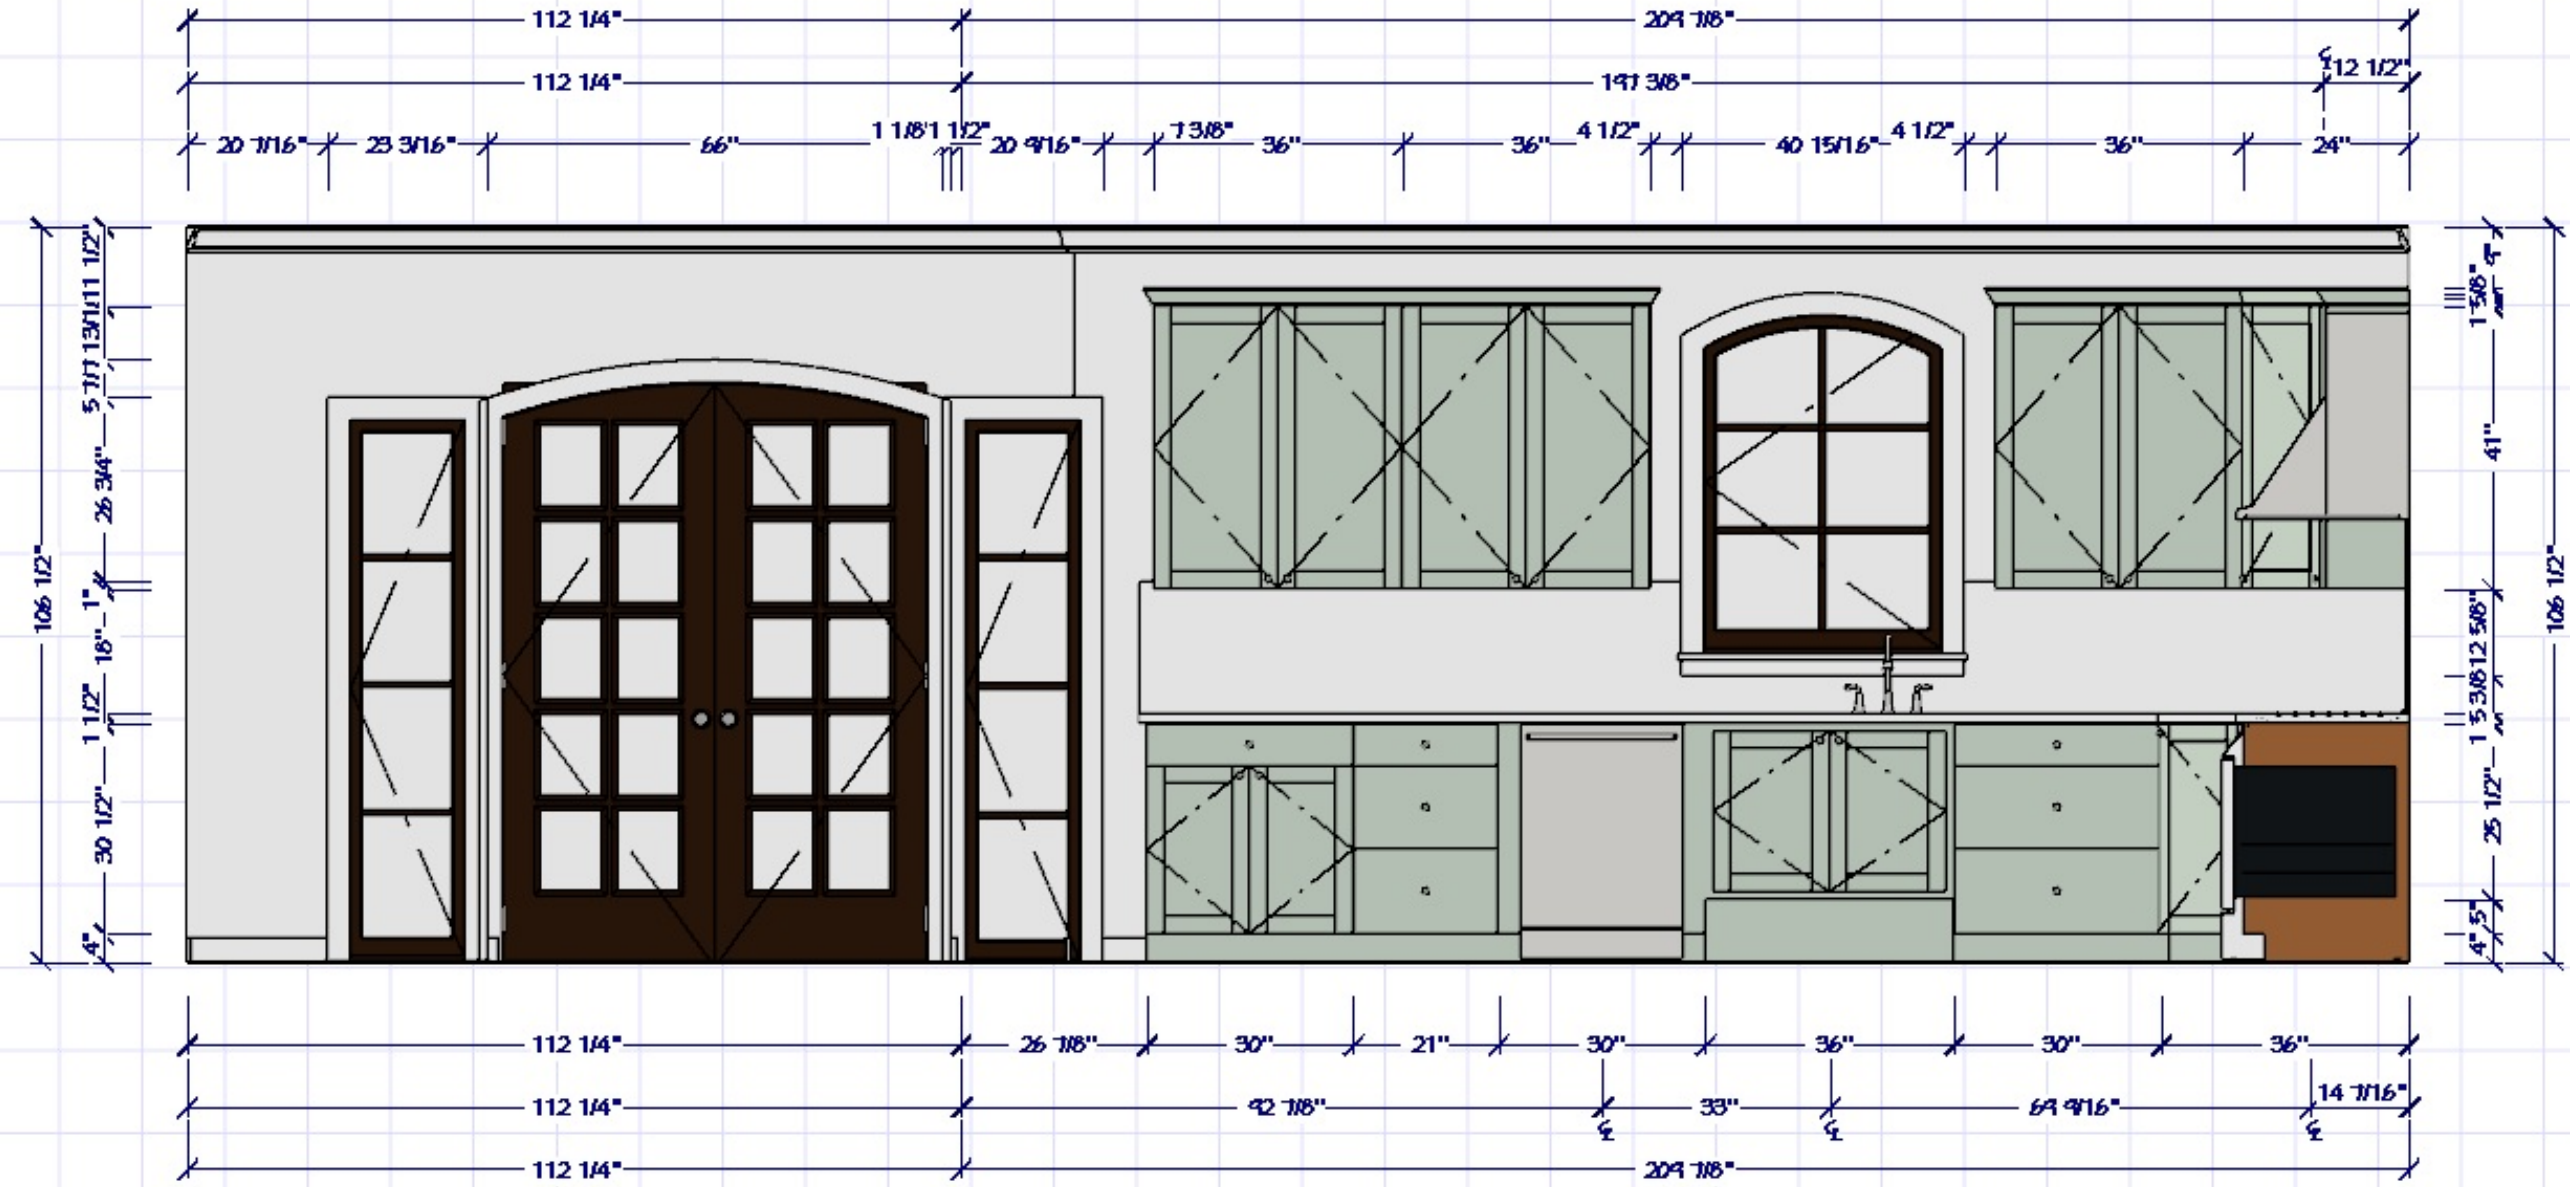

CENTURY COLLEGE
3300 CENTURY AVE N
WBL, MN 55110

DESIGNED FOR
KATE A. PABAZZA

BY
NAME HERE


KBD 2020
BASIC CAD

ELEVATION
S



DWN REV	DATE	BY
	7/3/21	

SCALE SEE VIEW
Not for
Construction
Document
DATE

SHEET #
3

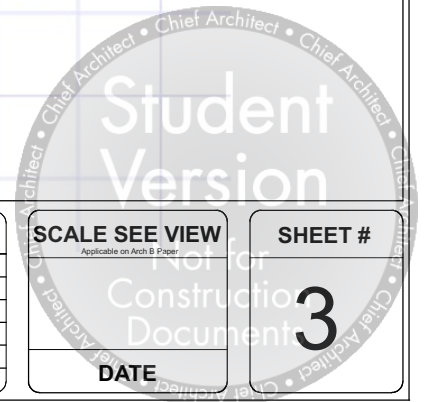

CONDO PROJECT

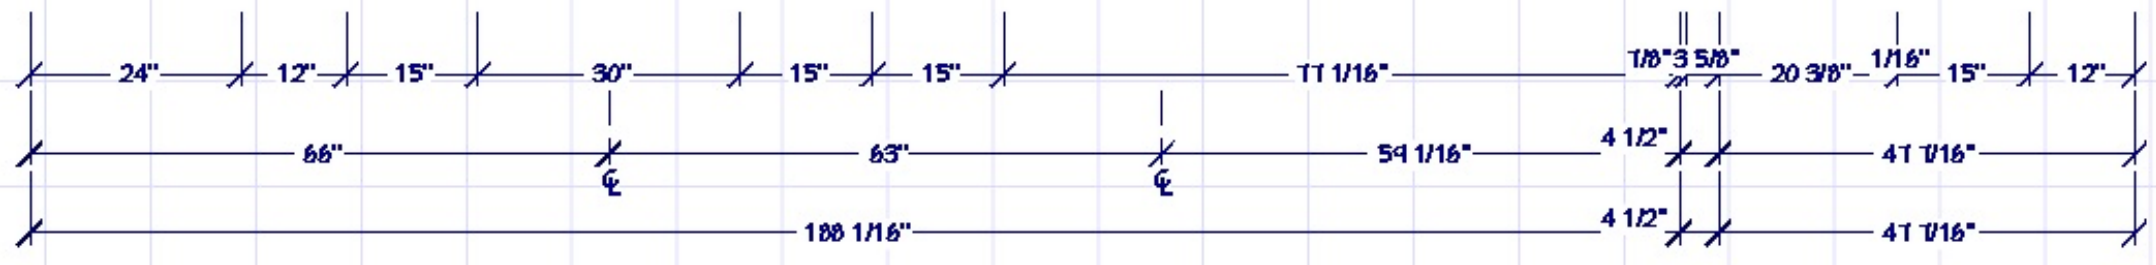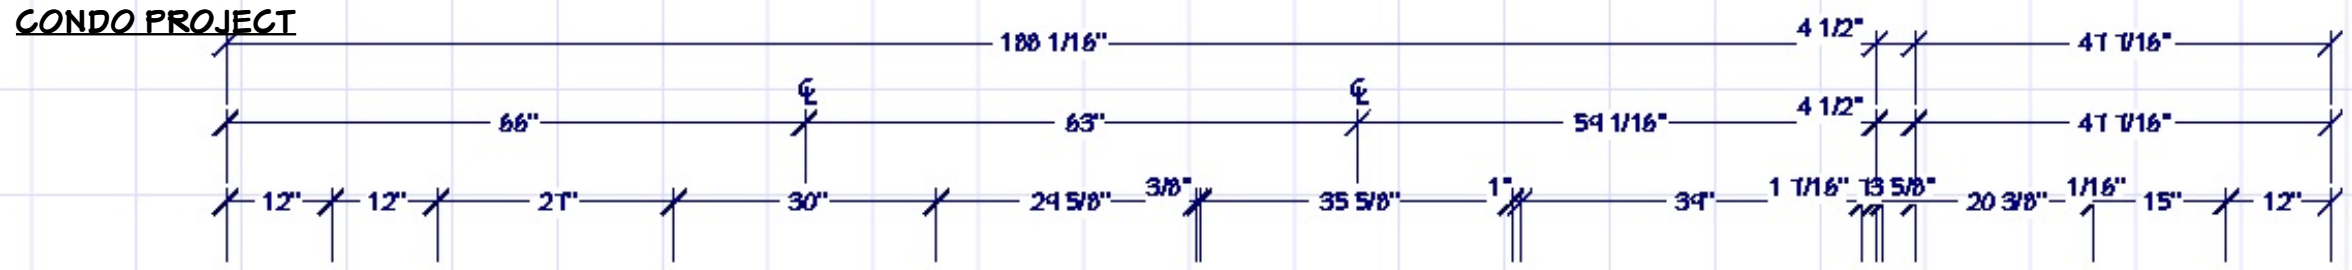

CENTURY COLLEGE
3300 CENTURY AVE N
WBL, MN 55110

DESIGNED FOR
KATE APALAZA
BY
NAME HERE

KBD 2020
BASIC CAD

ELEVATION

DWN	DATE	BY
REV	7/3/21	

Student Version



Not for Construction Documents

SCALE SEE VIEW

SHEET # 4

DATE

CONDO PROJECT

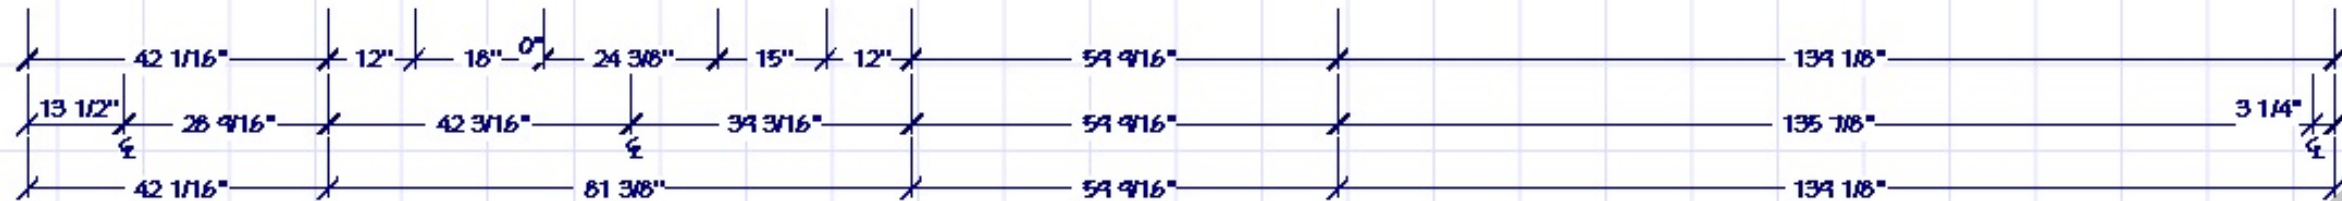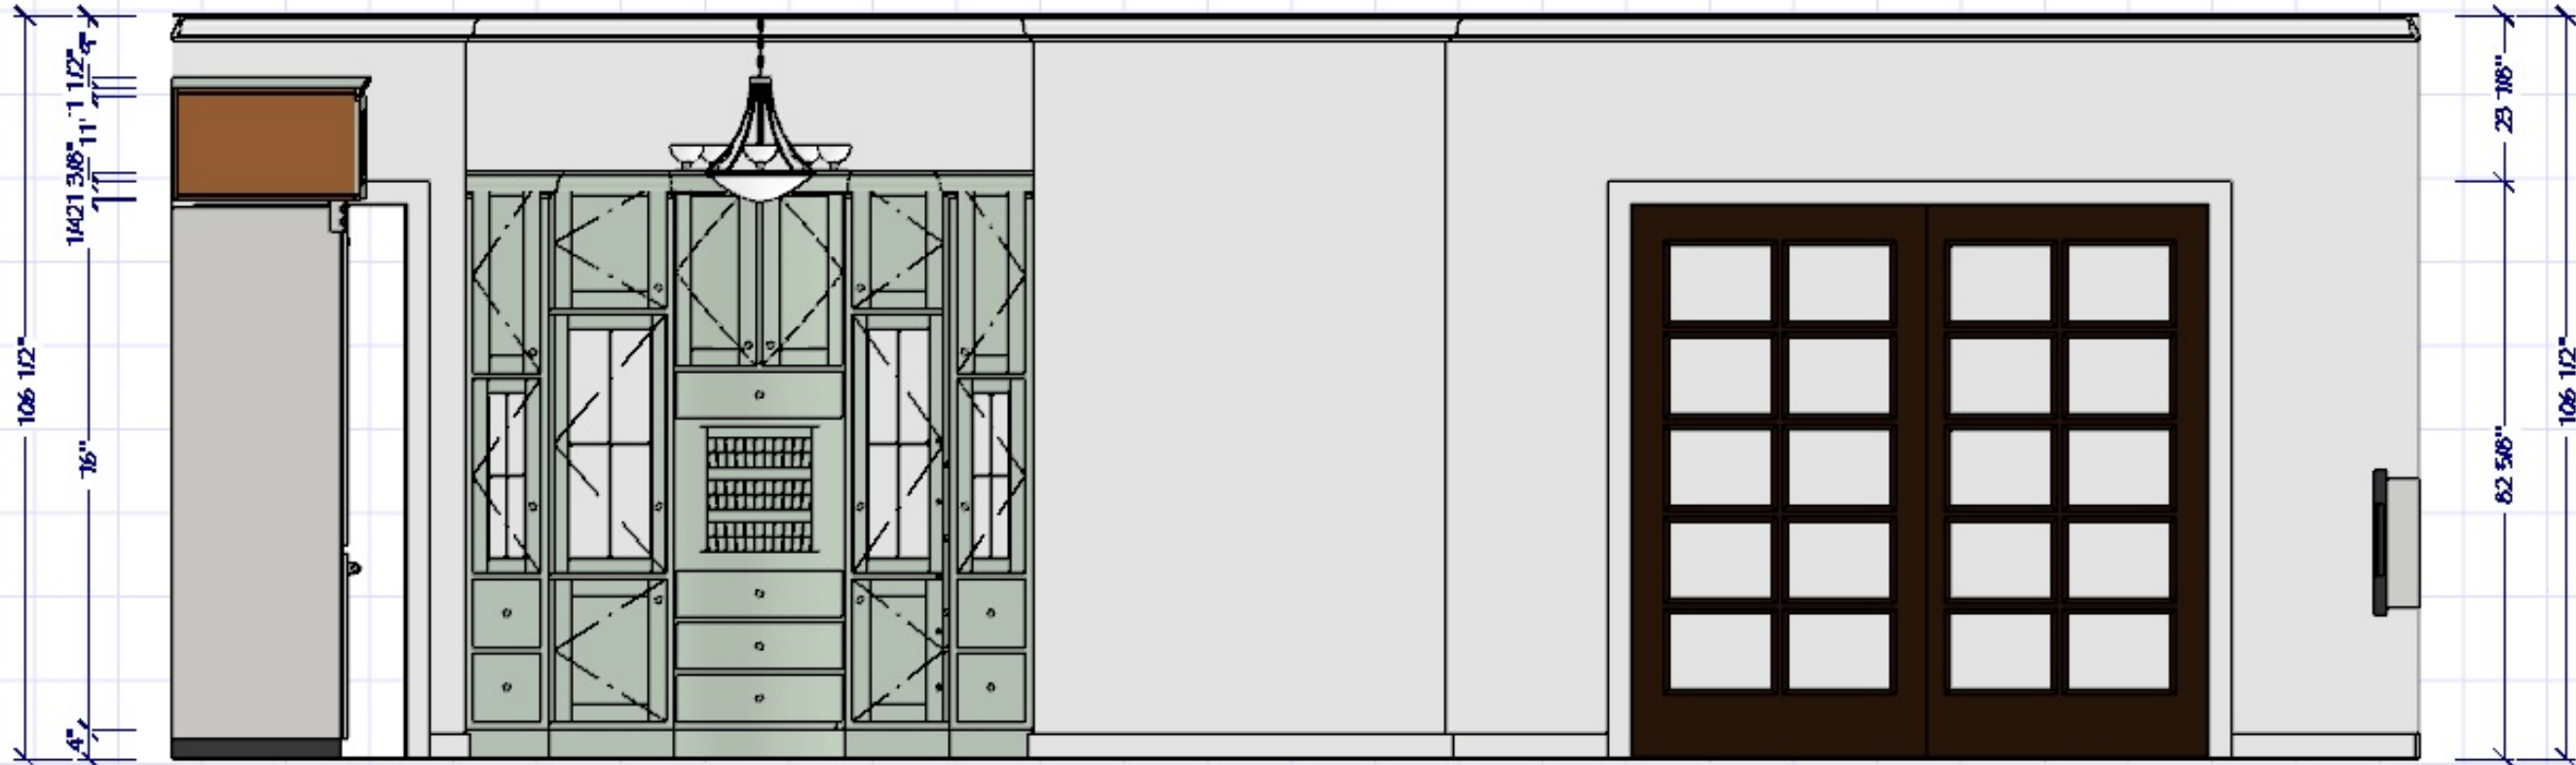

CENTURY COLLEGE
 3300 CENTURY AVE N
 WBL, MN 55110

DESIGNED FOR
 KATE APABLAZA

BY
 NAME HERE

KBD 2020
BASIC CAD


ELEVATION

DWN	DATE	BY
REV	7/3/21	





SCALE SEE VIEW
Applicable on Arch B Paper
 Not for
 Construction
 Document
 DATE

SHEET #

5

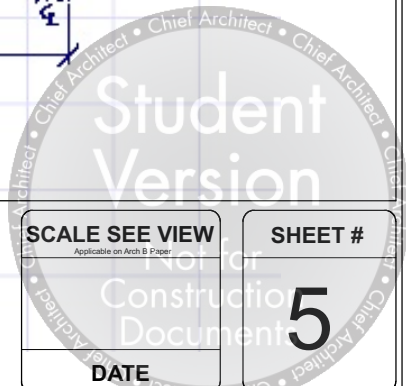

CONDO PROJECT

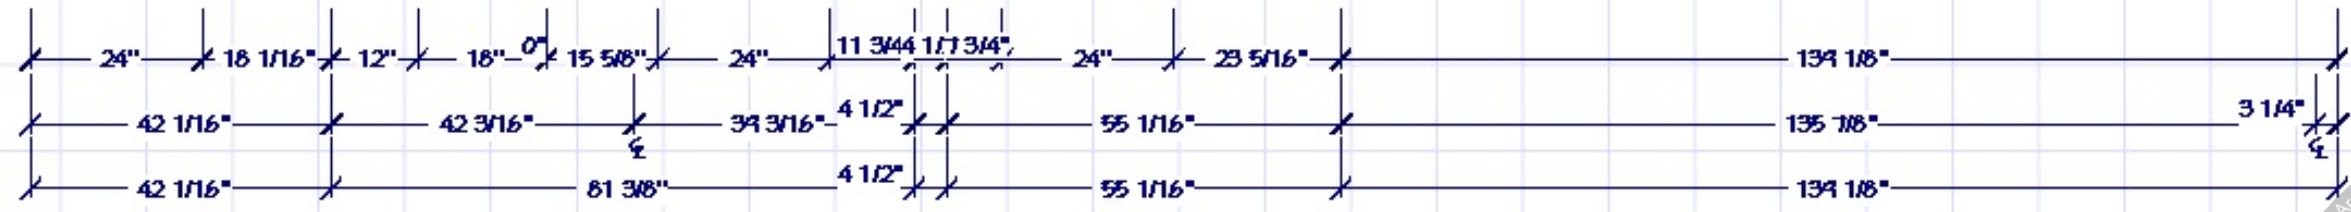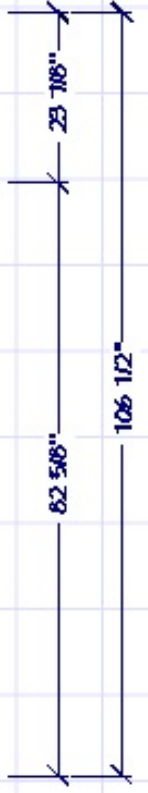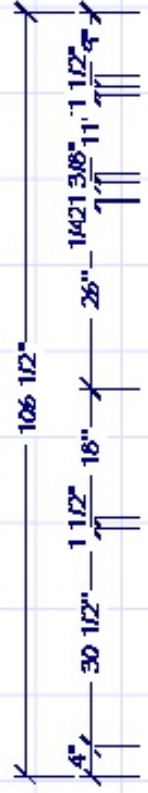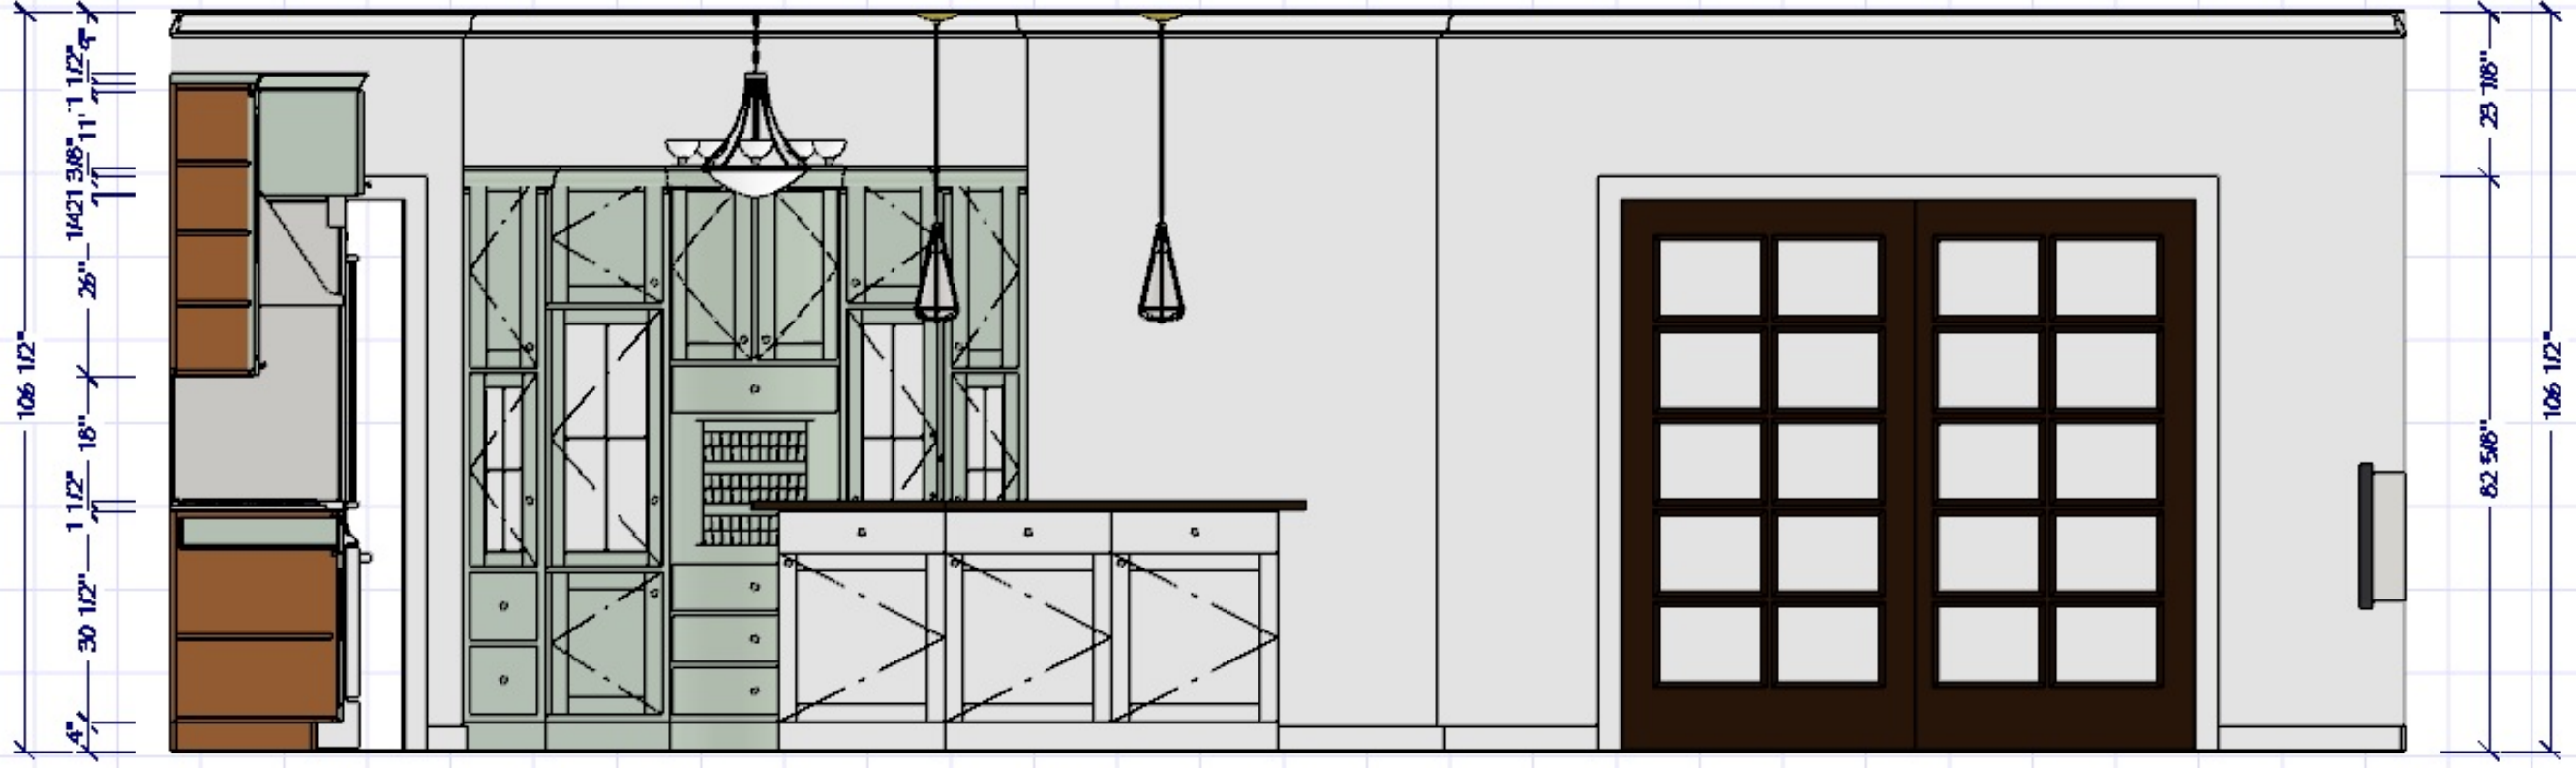

CENTURY COLLEGE
3300 CENTURY AVE N
WBL, MN 55110

DESIGNED FOR
KATE APABLAZA

BY
NAME HERE

KBD 2020
BASIC CAD


ELEVATION

DWN	DATE	BY
REV	7/3/21	

SCALE SEE VIEW
Not for
Construction
Document
DATE

SHEET #

6

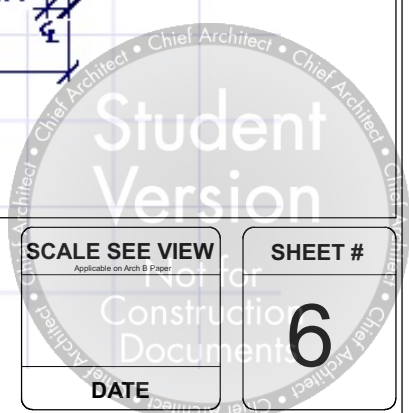

CONDO PROJECT



Student Version
Not for Construction Documents

Student Version
Not for Construction Documents
7

CENTURY COLLEGE
3300 CENTURY AVE N
WBL, MN 55110

DESIGNED FOR
KATE APABLAZA

BY
NAME HERE

KBD 2020
BASIC CAD

PERSPECTIVE

	DATE	BY
DWN		
REV	7/3/21	

SCALE SEE VIEW
Applicable on Arch B Page

SHEET #

DATE

CONDO PROJECT



Student Version
Not for Construction Documents

Student Version
Not for Construction Documents

8

CENTURY COLLEGE
3300 CENTURY AVE N
WBL, MN 55110

DESIGNED FOR
KATE APABLAZA

BY
NAME HERE

KBD 2020
BASIC CAD

PERSPECTIVE

	DATE	BY
DWN		
REV	7/3/21	

SCALE SEE VIEW
Applicable on Arch B Page

DATE

SHEET #
8

CONDO PROJECT



Student Version
 Not for Construction Documents
 Student Version
 Not for Construction Documents
 9

CENTURY COLLEGE
3300 CENTURY AVE N
WBL, MN 55110

DESIGNED FOR
KATE APABLAZA

BY
NAME HERE

KBD 2020
BASIC CAD

PERSPECTIVE

	DATE	BY
DWN		
REV	7/3/21	

SCALE SEE VIEW
Applicable on Arch B Page

SHEET #
9

CONDO PROJECT



CENTURY COLLEGE
3300 CENTURY AVE N
WBL, MN 55110

DESIGNED FOR
KATE APABLAZA

BY
NAME HERE

KBD 2020
BASIC CAD


PERSPECTIVE

	DATE	BY
DWN		
REV	7/3/21	

SCALE SEE VIEW
Applicable on Arch B Paper

DATE

SHEET #
10

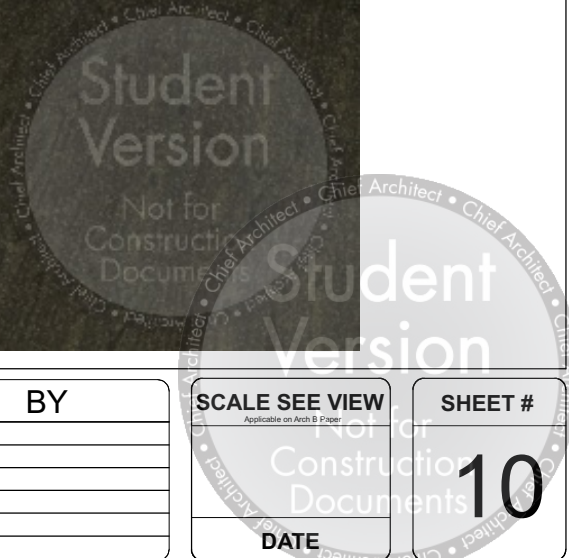

CONDO PROJECT



Student Version
Not for Construction Documents

Student Version
Not for Construction Documents

CENTURY COLLEGE
3300 CENTURY AVE N
WBL, MN 55110

DESIGNED FOR
KATE APABLAZA

BY
NAME HERE

KBD 2020
BASIC CAD

PERSPECTIVE

	DATE	BY
DWN		
REV	7/3/21	

SCALE SEE VIEW
Applicable on Arch B Page

DATE

SHEET #
11

CONDO PROJECT



Student Version
Not for Construction Documents

Student Version
Not for Construction Documents
12

CENTURY COLLEGE
3300 CENTURY AVE N
WBL, MN 55110

DESIGNED FOR
KATE APABLAZA

BY
NAME HERE

KBD 2020
BASIC CAD


PERSPECTIVE

	DATE	BY
DWN		
REV	7/3/21	

SCALE SEE VIEW
Applicable on Arch B Page

SHEET #
12

CONDO PROJECT

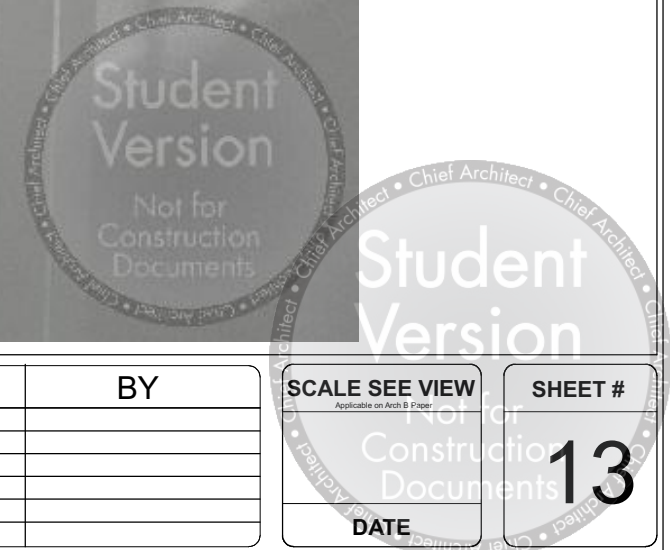

CENTURY COLLEGE
3300 CENTURY AVE N
WBL, MN 55110

DESIGNED FOR
KATE APABLAZA

BY
NAME HERE

KBD 2020
BASIC CAD

PERSPECTIVE

	DATE	BY
DWN		
REV	7/3/21	

SCALE SEE VIEW
Applicable on Arch B Paper

DATE

SHEET #
13

CONDO PROJECT



Student Version
Not for Construction Documents

Student Version
Not for Construction Documents
14

CENTURY COLLEGE
3300 CENTURY AVE N
WBL, MN 55110

DESIGNED FOR
KATE APABLAZA

BY
NAME HERE

KBD 2020
BASIC CAD

PERSPECTIVE

	DATE	BY
DWN		
REV	7/3/21	

SCALE SEE VIEW
Applicable on Arch B Page

SHEET #
14

CONDO PROJECT



Student Version
Not for Construction Documents

Student Version
Not for Construction Documents
15

CENTURY COLLEGE
3300 CENTURY AVE N
WBL, MN 55110

DESIGNED FOR
KATE APABLAZA

BY
NAME HERE

KBD 2020
BASIC CAD

PERSPECTIVE

	DATE	BY
DWN		
REV	7/3/21	

SCALE SEE VIEW
Applicable on Arch B Paper

SHEET #

DATE