

ENG 2nd FLOOR RENOVATION

91 Blake Rd

Brookline, MA 02445



Camera 1: Overview



NOTE: THIS DRAWING IS AN ARTISTIC INTERPRETATION OF THE GENERAL APPEARANCE OF THE DESIGN. IT IS NOT MEANT TO BE AN EXACT DESIGN. ALL MEASURES TO BE VERIFIED ON SITE.

KitchenVisions LLC and its representatives, do not warrant the sufficiency or use of this document for anyone other than KitchenVisions LLC. No one else may rely on this document in any manner. 2021 KitchenVisions LLC All rights reserved.

PROJECT:

DESCRIPTION:


DRAWINGS PROVIDED BY:
DESIGNER: JODI SWARTZ CKBR DESIGNER:

DATE:
10/18/2022

1

SCOPE OF WORK

- DEMO HALL BATH AND PRIMARY BATH, MOVE WALL IN PRIMARY BATH TO MAKE HALL BATH LARGER.
- HALL BATH- NEW TUB, TILE, TILE FLOORING, TOILET, VANITY, ETC
- DEMO PRIMARY CLOSET TO INCREASE SIZE OF PRIMARY BATH.
- PRIMARY BATH, NEW SHOWER, PONY WALL, FIXTURES, VANITY, PAINT
- CLOSET IN SECOND BEDROOM LARGER OPENING
- CLOSET IN THIRD BEDROOM LONGER
- NEW WALK IN CLOSET-SUBCONTRACTOR TO CLOSET FACTORY
- WINDOWS IN PRIMARY CLOSET REMAIN UNCHANGED

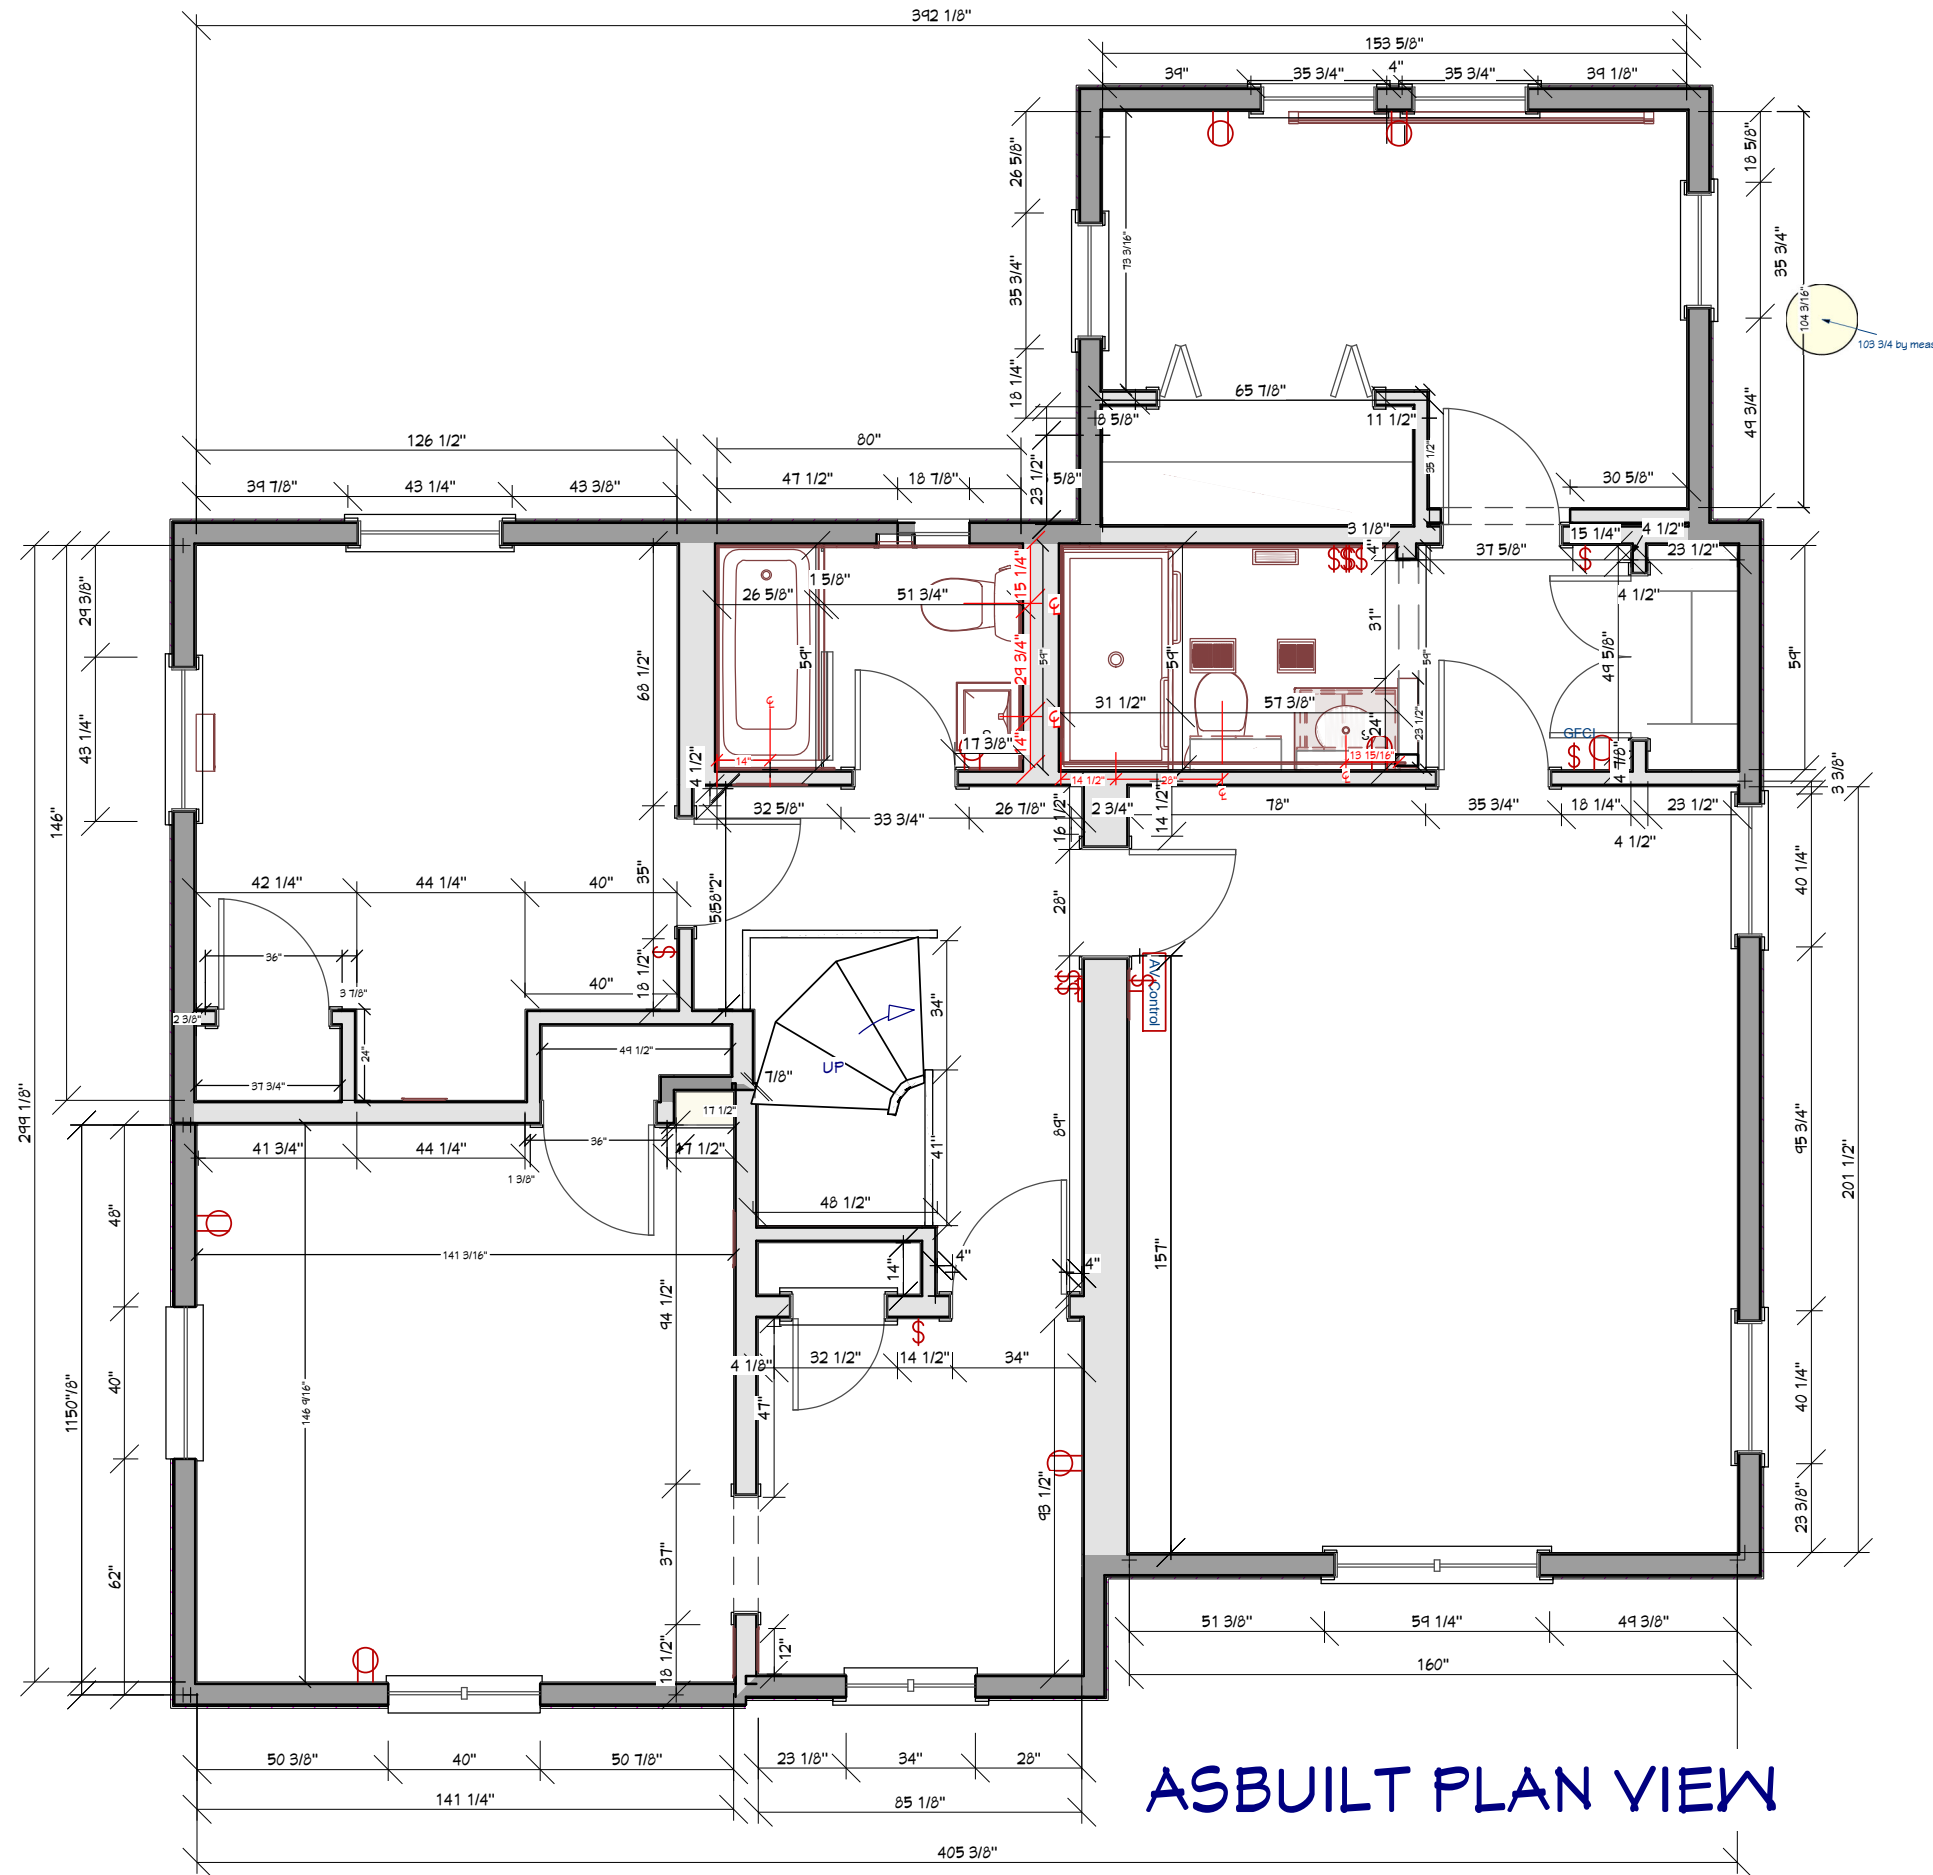

ASBUILT PLAN VIEW




NOTE: THIS DRAWING IS AN ARTISTIC INTERPRETATION OF THE GENERAL APPEARANCE OF THE DESIGN. IT IS NOT MEANT TO BE AN EXACT DESIGN. ALL MEASURES TO BE VERIFIED ON SITE.

KitchenVisions LLC and its representatives, do not warrant the sufficiency or use of this document for anyone other than KitchenVisions LLC. No one else may rely on this document in any manner. 2021 KitchenVisions LLC All rights reserved.

PROJECT:	
DESCRIPTION:	
DRAWINGS PROVIDED BY:	
DESIGNER:	JODI SWARTZ CKBR DESIGNER:
DATE:	10/18/2022
	2



KITCHENVISIONS

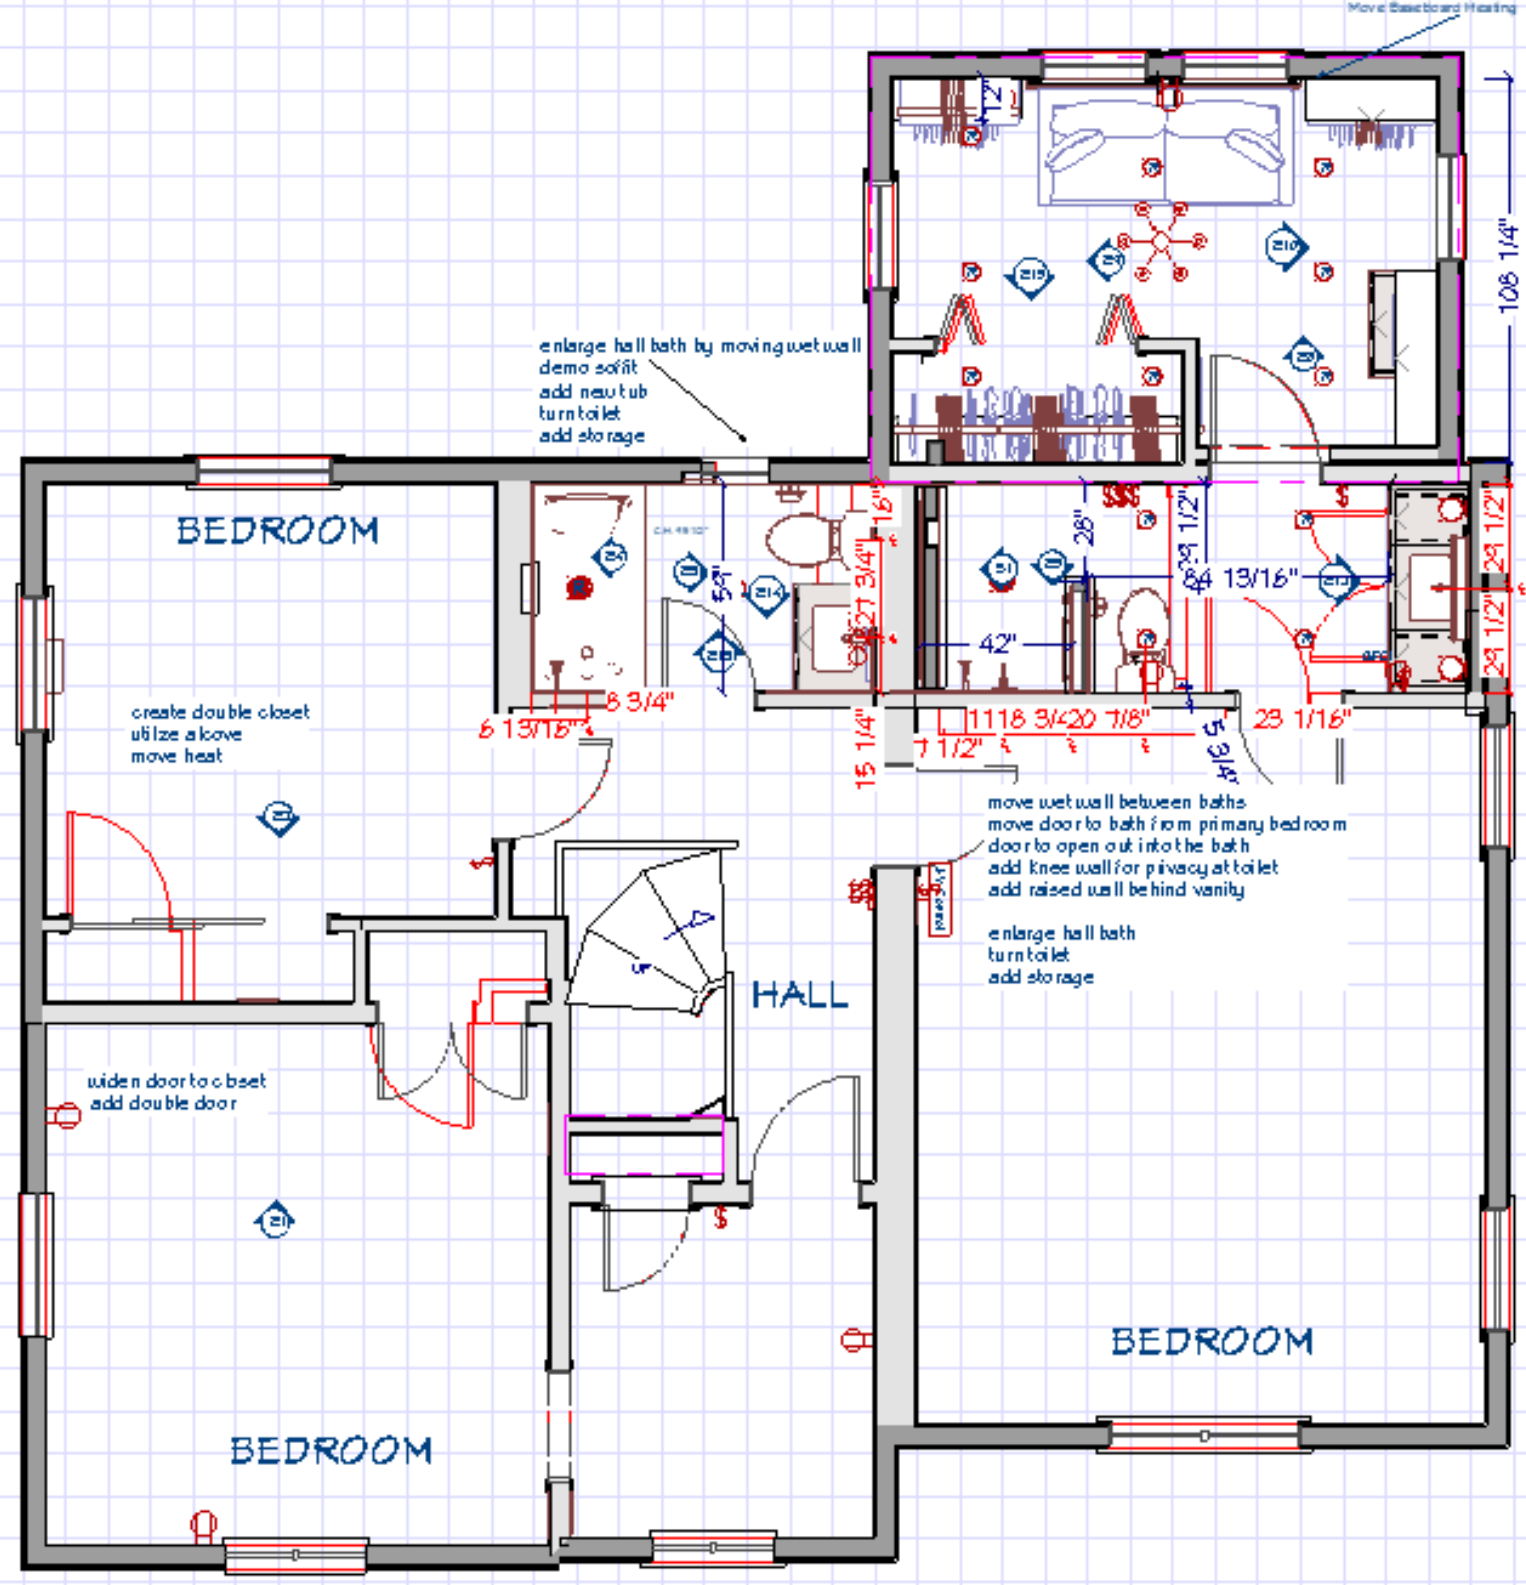

AS BUILT MASK PLAN VIEW

NOTE: THIS DRAWING IS AN ARTISTIC INTERPRETATION OF THE GENERAL APPEARANCE OF THE DESIGN. IT IS NOT MEANT TO BE AN EXACT DESIGN. ALL MEASURES TO BE VERIFIED ON SITE.

KitchenVisions LLC and its representatives, do not warrant the sufficiency or use of this document for anyone other than KitchenVisions LLC. No one else may rely on this document in any manner. 2021 KitchenVisions LLC All rights reserved.

PROJECT:


DESCRIPTION:

DRAWINGS PROVIDED BY:
DESIGNER: JODI SWARTZ CKBR DESIGNER:

DATE:
10/18/2022



KITCHENVISIONS

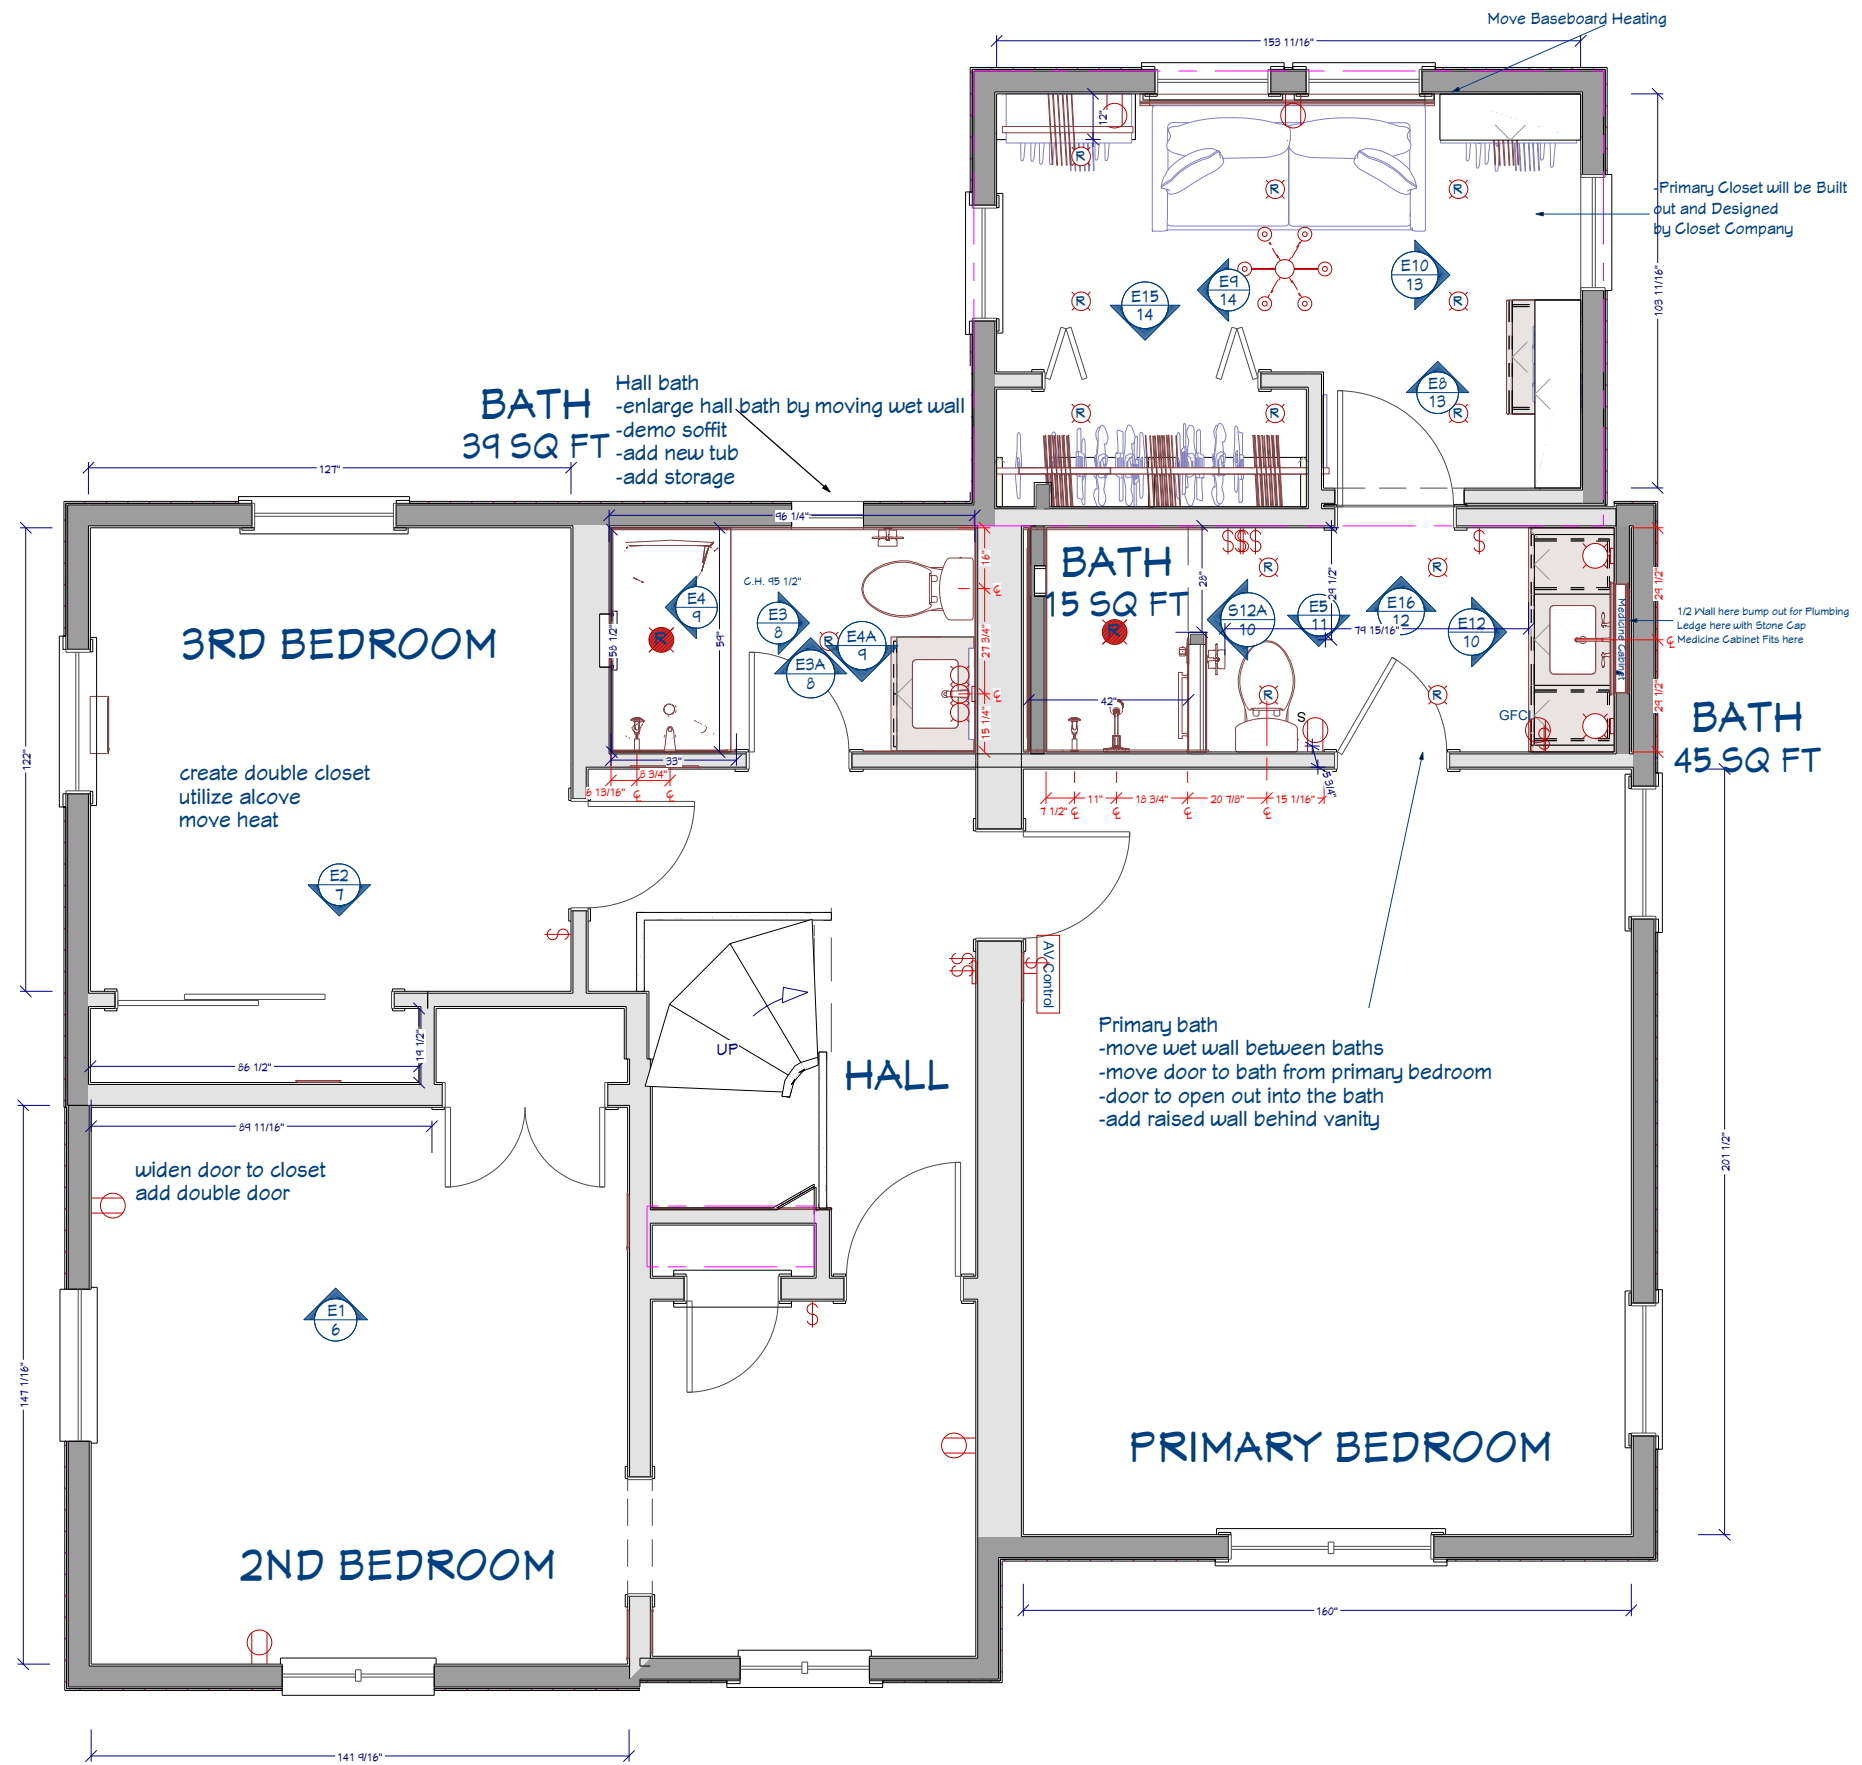

PROPOSED PLAN VIEW

NOTE: THIS DRAWING IS AN ARTISTIC INTERPRETATION OF THE GENERAL APPEARANCE OF THE DESIGN. IT IS NOT MEANT TO BE AN EXACT DESIGN. ALL MEASURES TO BE VERIFIED ON SITE.


KitchenVisions LLC and its representatives, do not warrant the sufficiency or use of this document for anyone other than KitchenVisions LLC. No one else may rely on this document in any manner. 2021 KitchenVisions LLC All rights reserved.

PROJECT:

DESCRIPTION:

DATE: 10/18/2022

DRAWINGS PROVIDED BY:
DESIGNER: JODI SWARTZ CKBR DESIGNER:

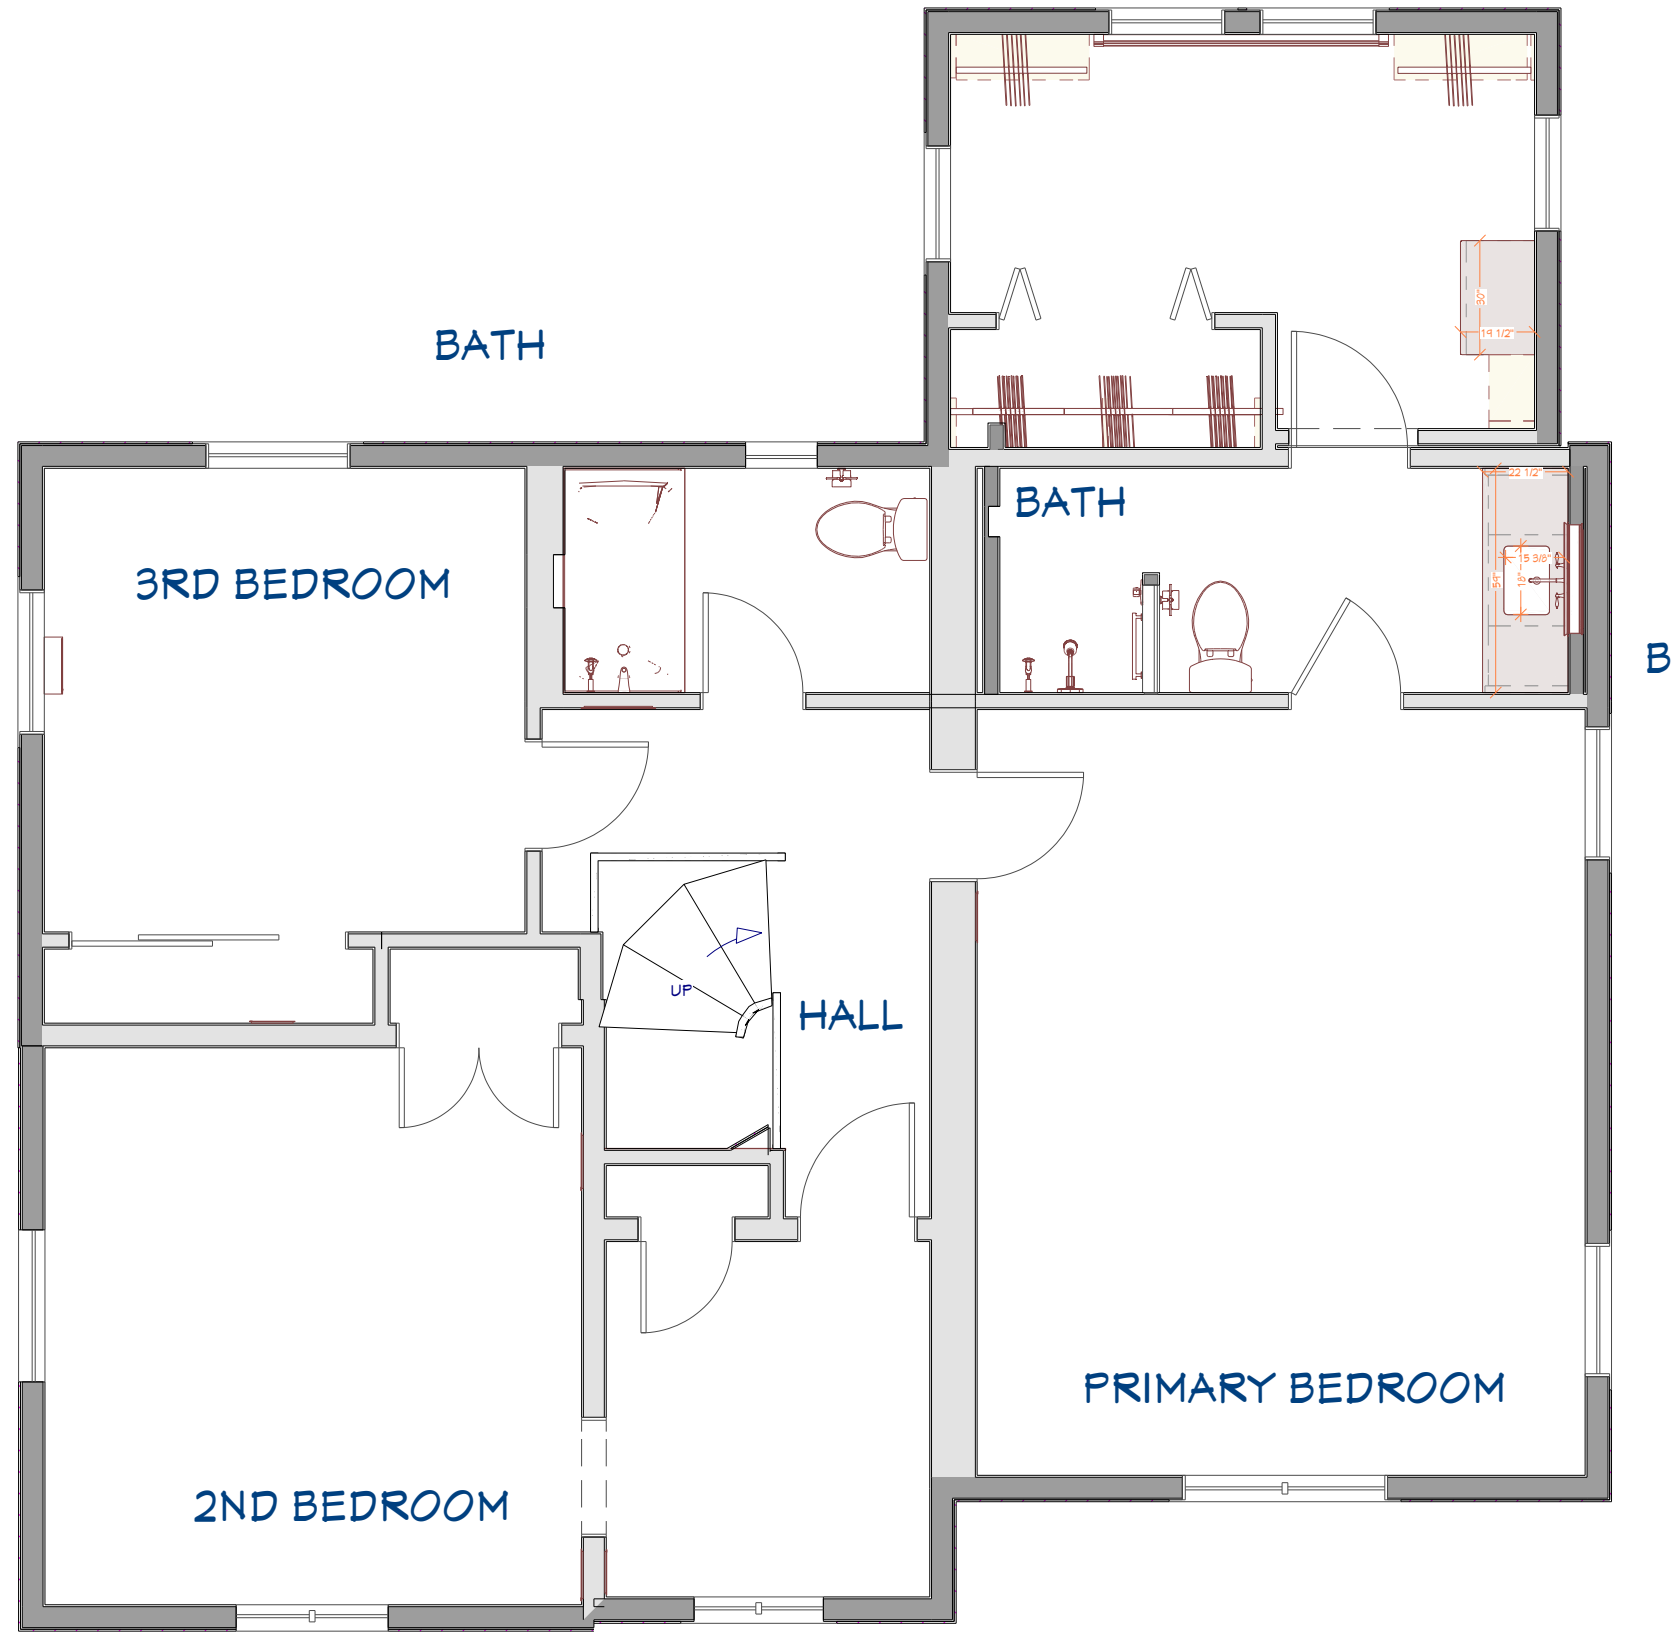

COUNTERTOP PLAN VIEW



KITCHENVISIONS

NOTE: THIS DRAWING IS AN ARTISTIC INTERPRETATION OF THE GENERAL APPEARANCE OF THE DESIGN. IT IS NOT MEANT TO BE AN EXACT DESIGN. ALL MEASURES TO BE VERIFIED ON SITE.


KitchenVisions LLC and its representatives, do not warrant the sufficiency or use of this document for anyone other than KitchenVisions LLC. No one else may rely on this document in any manner. 2021 KitchenVisions LLC All rights reserved.

PROJECT:
 DESCRIPTION:
 DRAWINGS PROVIDED BY:
 DESIGNER: JODI SWARTZ CKBR DESIGNER:

DATE:
 10/18/2022



KITCHENVISIONS

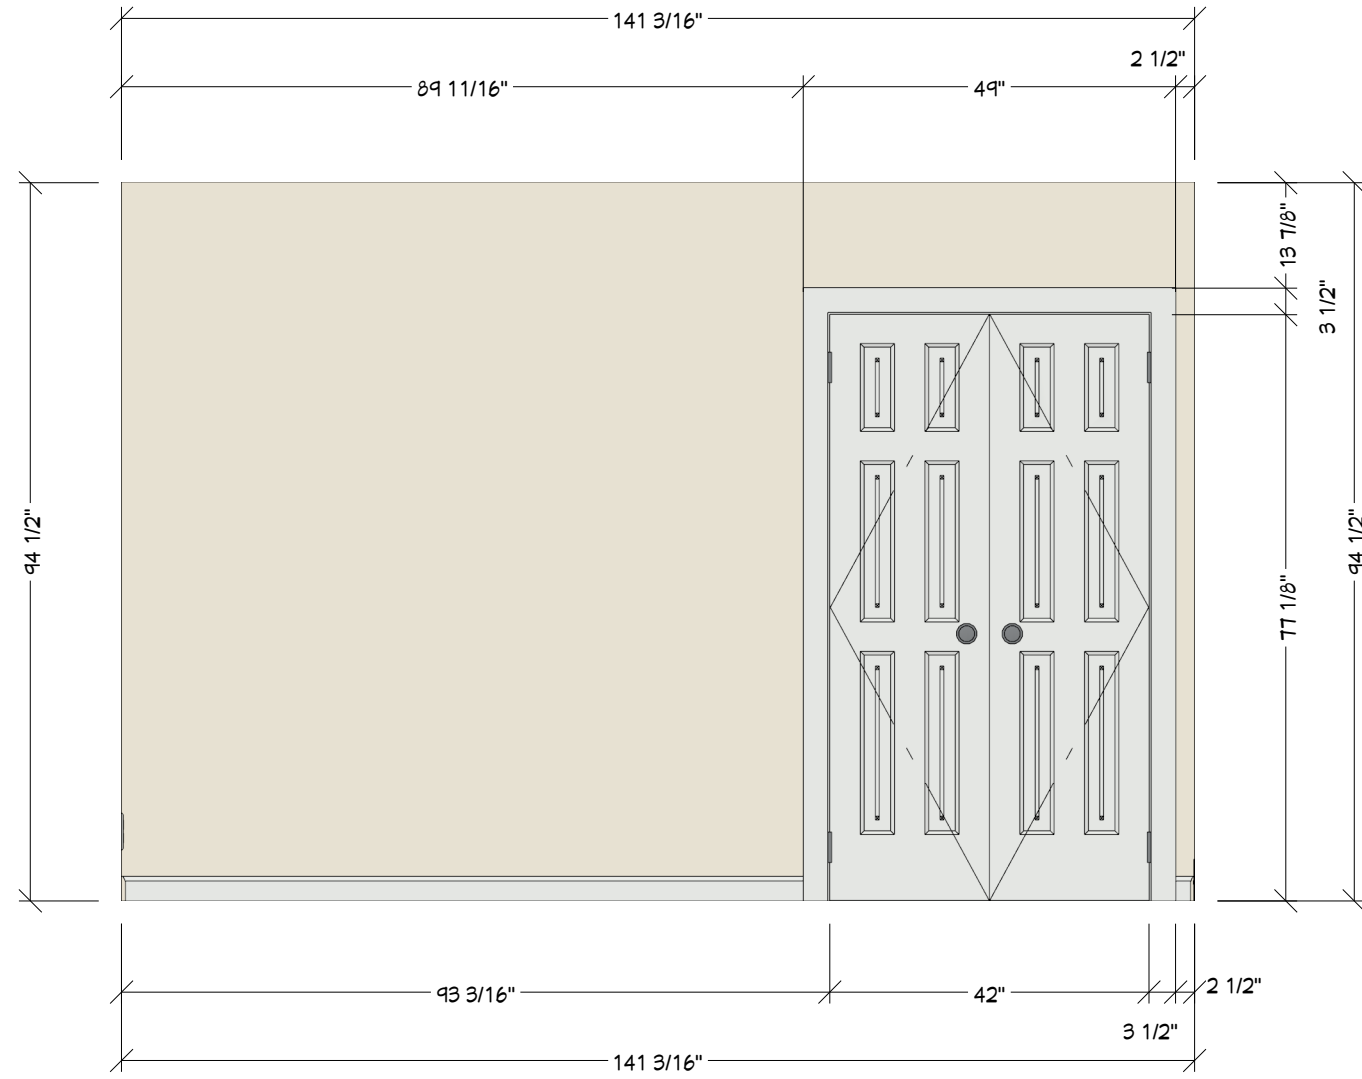

Enlarge Opening in Closet
Hinged Doors

Elevation 1 -Closet in 2nd Bedroom

NOTE: THIS DRAWING IS AN ARTISTIC INTERPRETATION OF THE GENERAL APPEARANCE OF THE DESIGN. IT IS NOT MEANT TO BE AN EXACT DESIGN. ALL MEASURES TO BE VERIFIED ON SITE.

KitchenVisions LLC and its representatives, do not warrant the sufficiency or use of this document for anyone other than KitchenVisions LLC. No one else may rely on this document in any manner. 2021 KitchenVisions LLC All rights reserved.

PROJECT:

DESCRIPTION:

DRAWINGS PROVIDED BY:
DESIGNER: JODI SWARTZ CKBR DESIGNER:


DATE:
10/18/2022



KITCHENVISIONS

NOTE: THIS DRAWING IS AN ARTISTIC INTERPRETATION OF THE GENERAL APPEARANCE OF THE DESIGN. IT IS NOT MEANT TO BE AN EXACT DESIGN. ALL MEASURES TO BE VERIFIED ON SITE.


KitchenVisions LLC and its representatives, do not warrant the sufficiency or use of this document for anyone other than KitchenVisions LLC. No one else may rely on this document in any manner. 2021 KitchenVisions LLC All rights reserved.

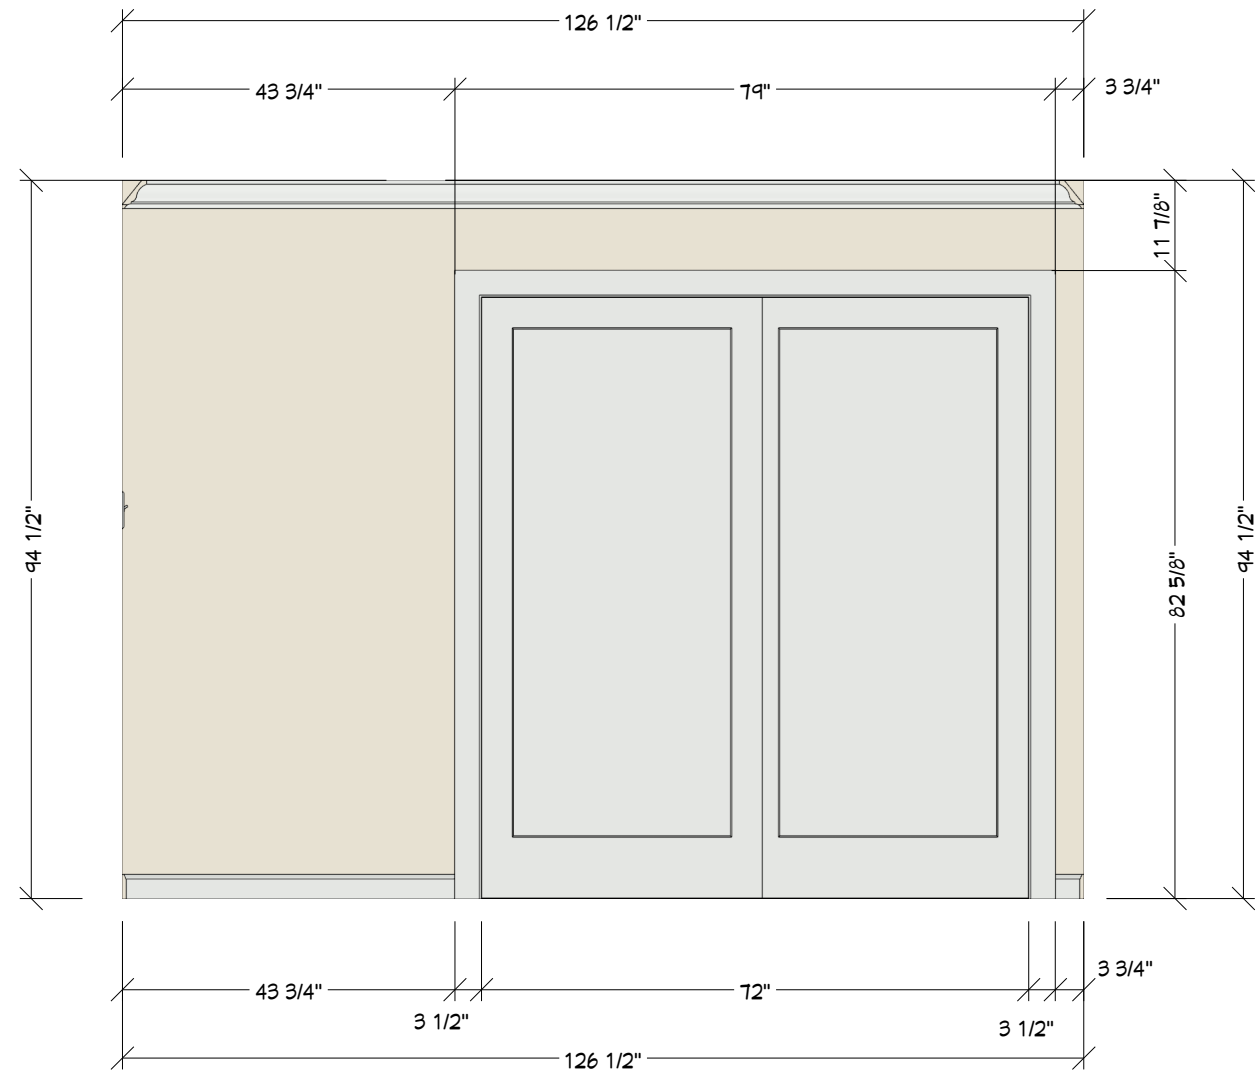


Enlarge Closet
Add Sliding Doors

Elevation 2 -Closet in 3rd bedroom

PROJECT:	
DESCRIPTION:	
DRAWINGS PROVIDED BY:	
DESIGNER:	JODI SWARTZ CKBR DESIGNER:
DATE:	10/18/2022
	7

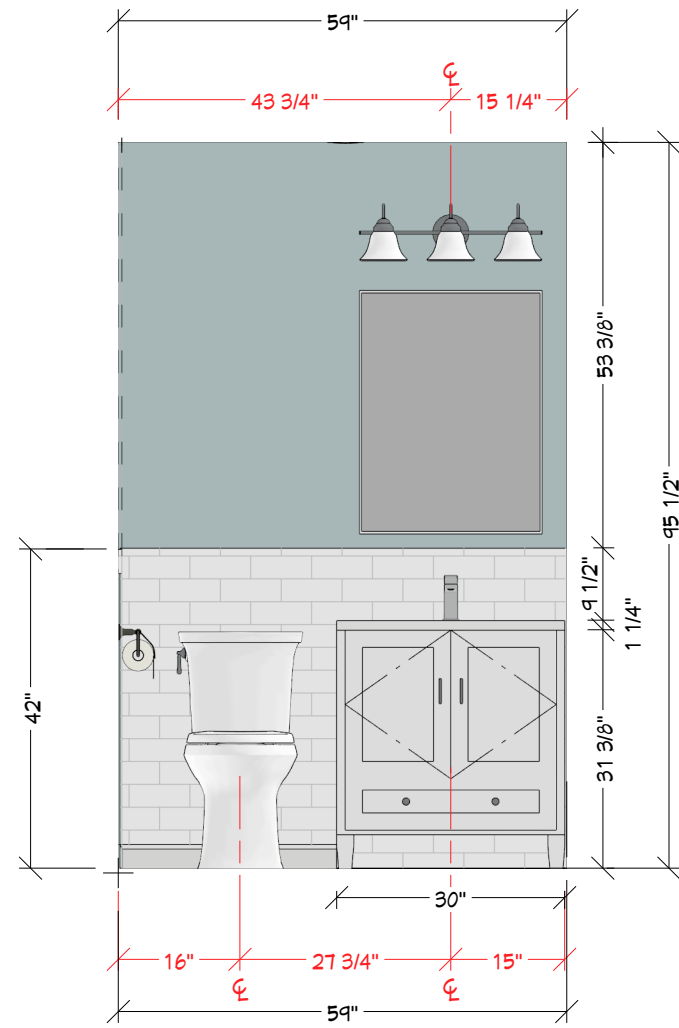

Elevation 3 -Hall Bath

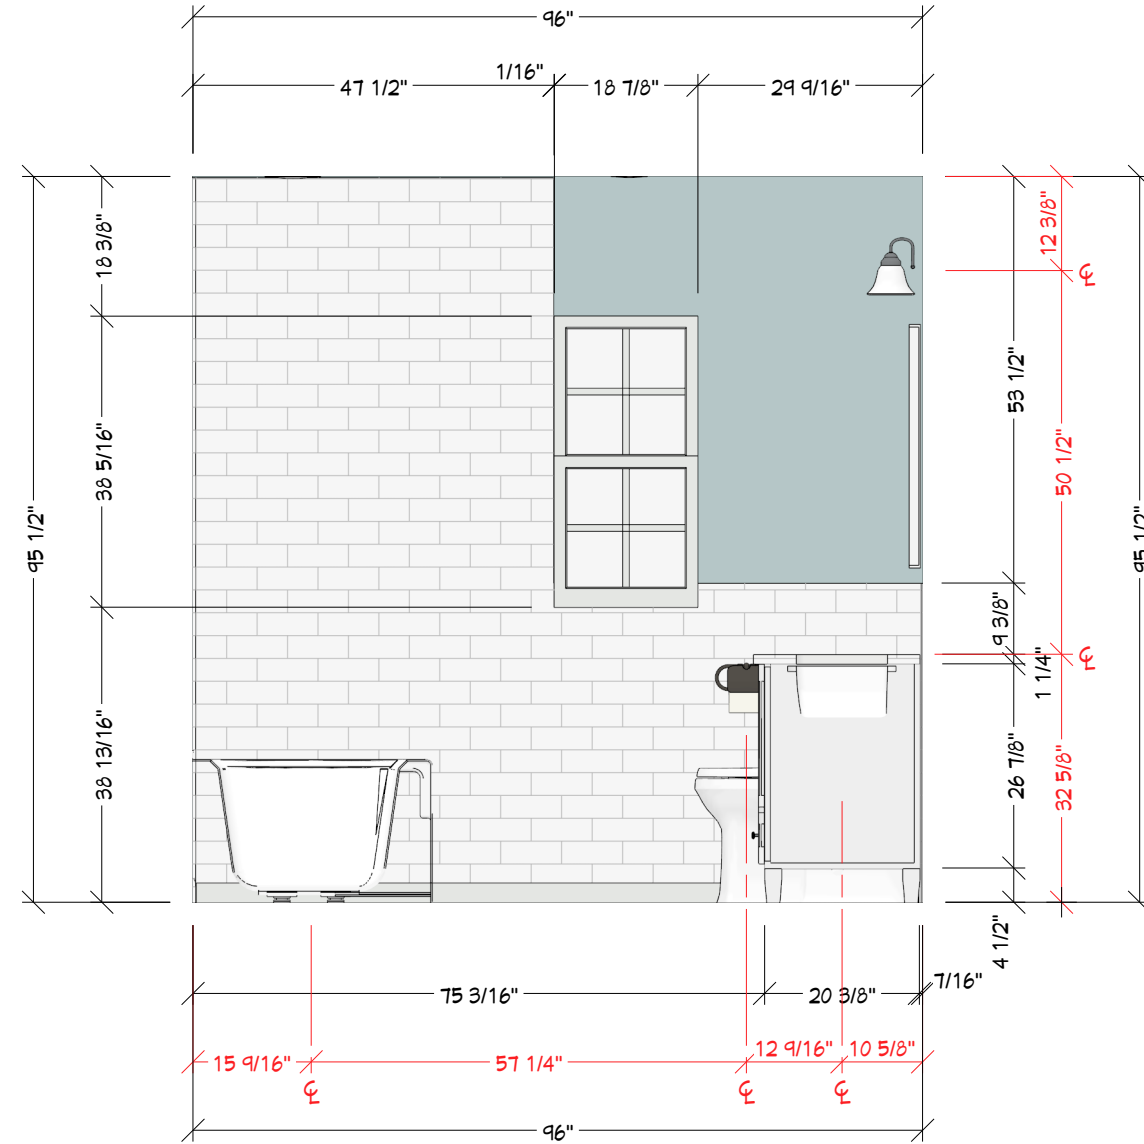

Elevation 3A Hall Bath

NOTE: THIS DRAWING IS AN ARTISTIC INTERPRETATION OF THE GENERAL APPEARANCE OF THE DESIGN. IT IS NOT MEANT TO BE AN EXACT DESIGN. ALL MEASURES TO BE VERIFIED ON SITE.


KitchenVisions LLC and its representatives, do not warrant the sufficiency or use of this document for anyone other than KitchenVisions LLC. No one else may rely on this document in any manner. ©2021 KitchenVisions LLC All rights reserved.

PROJECT:


DESCRIPTION:

DRAWINGS PROVIDED BY:
 DESIGNER: JODI SWARTZ CKBR DESIGNER:

DATE:
 10/18/2022

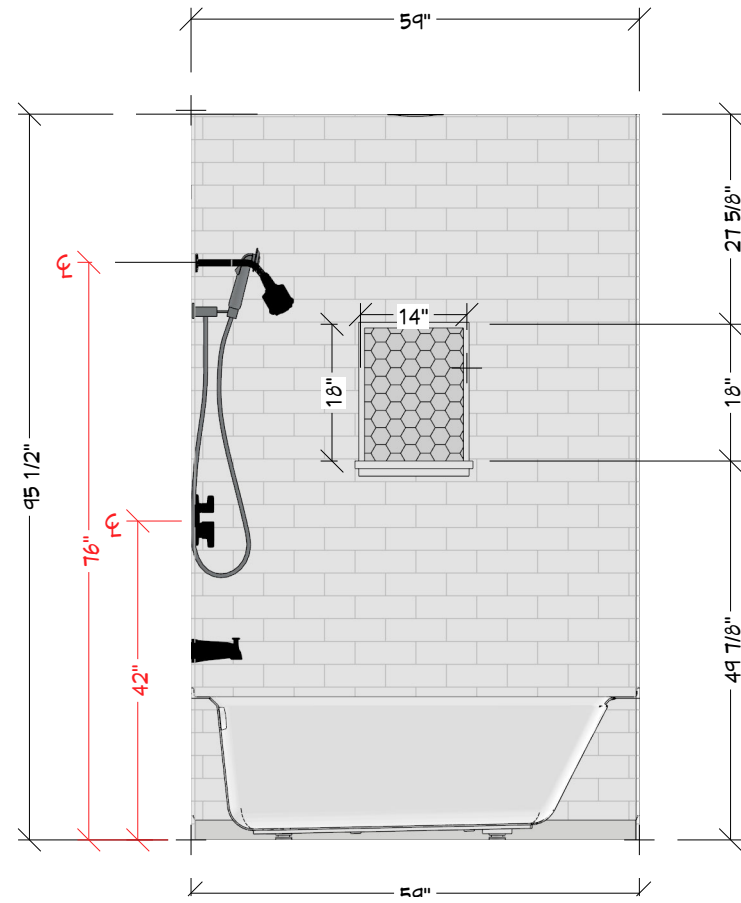

Elevation 4- Hall Bath Shower

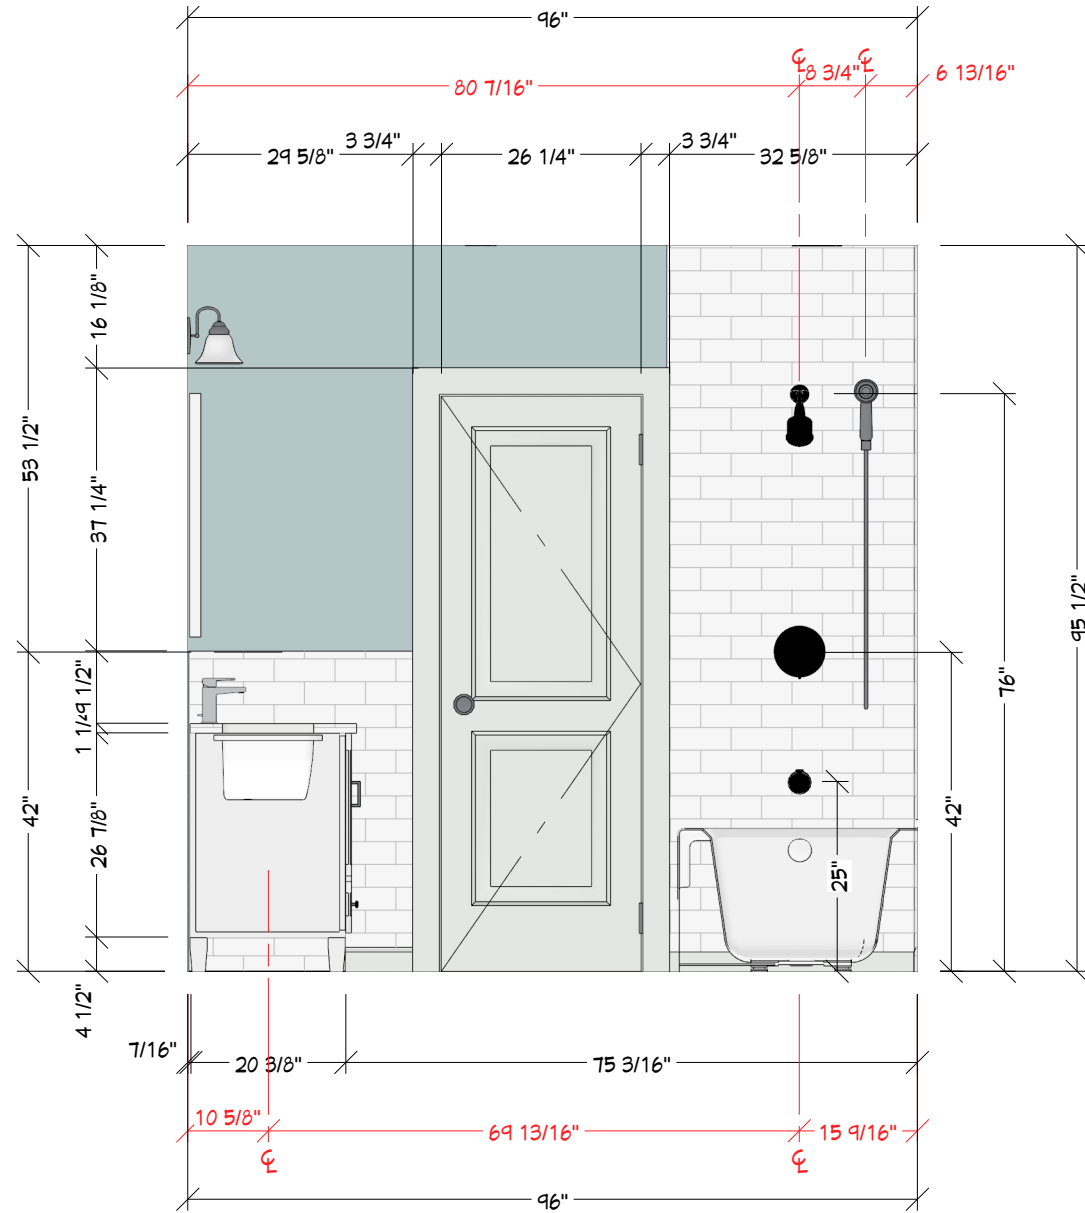

Elevation 4A Hall Bath Door

NOTE: THIS DRAWING IS AN ARTISTIC INTERPRETATION OF THE GENERAL APPEARANCE OF THE DESIGN. IT IS NOT MEANT TO BE AN EXACT DESIGN. ALL MEASURES TO BE VERIFIED ON SITE.

KitchenVisions LLC and its representatives, do not warrant the sufficiency or use of this document for anyone other than KitchenVisions LLC. No one else may rely on this document in any manner. 2021 KitchenVisions LLC All rights reserved.

PROJECT:


DESCRIPTION:

DRAWINGS PROVIDED BY:
DESIGNER: JODI SWARTZ CKBR DESIGNER:


DATE:
10/18/2022



KITCHENVISIONS

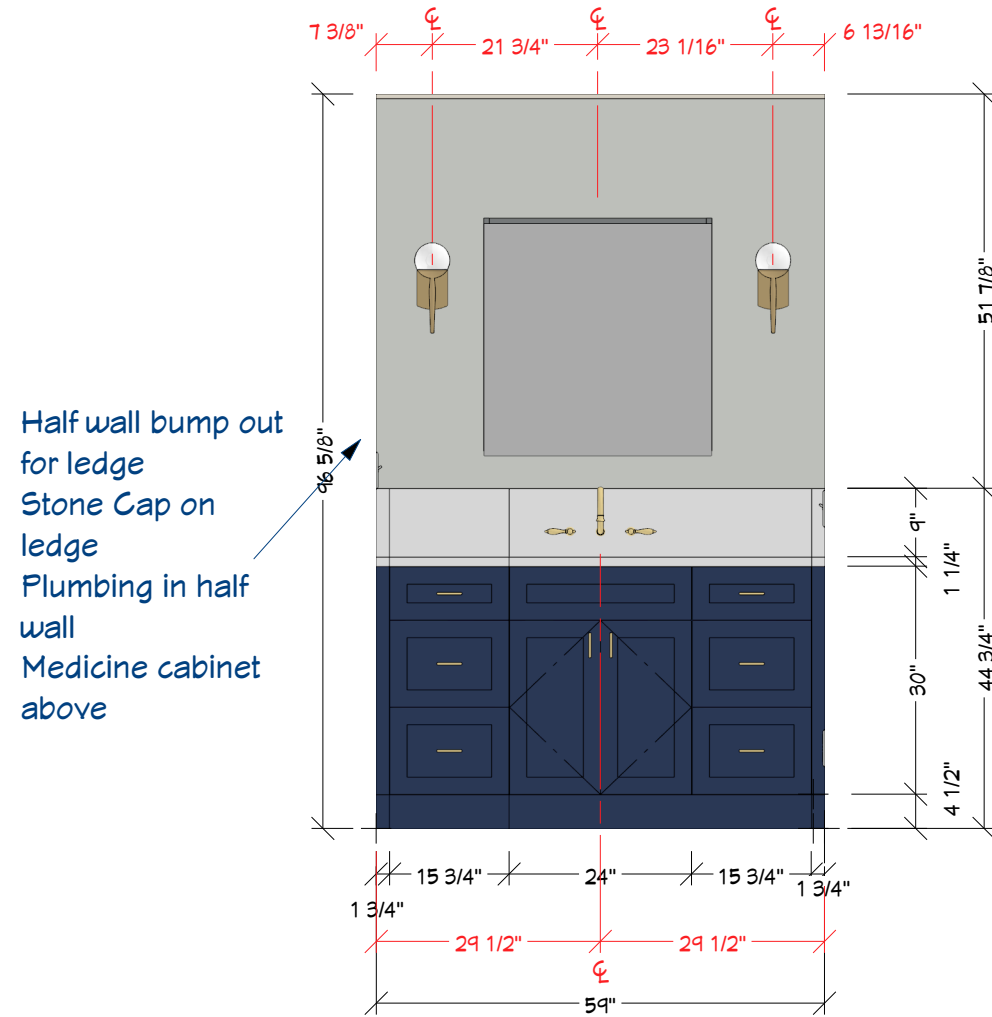

Half wall bump out
 for ledge
 Stone Cap on
 ledge
 Plumbing in half
 wall
 Medicine cabinet
 above

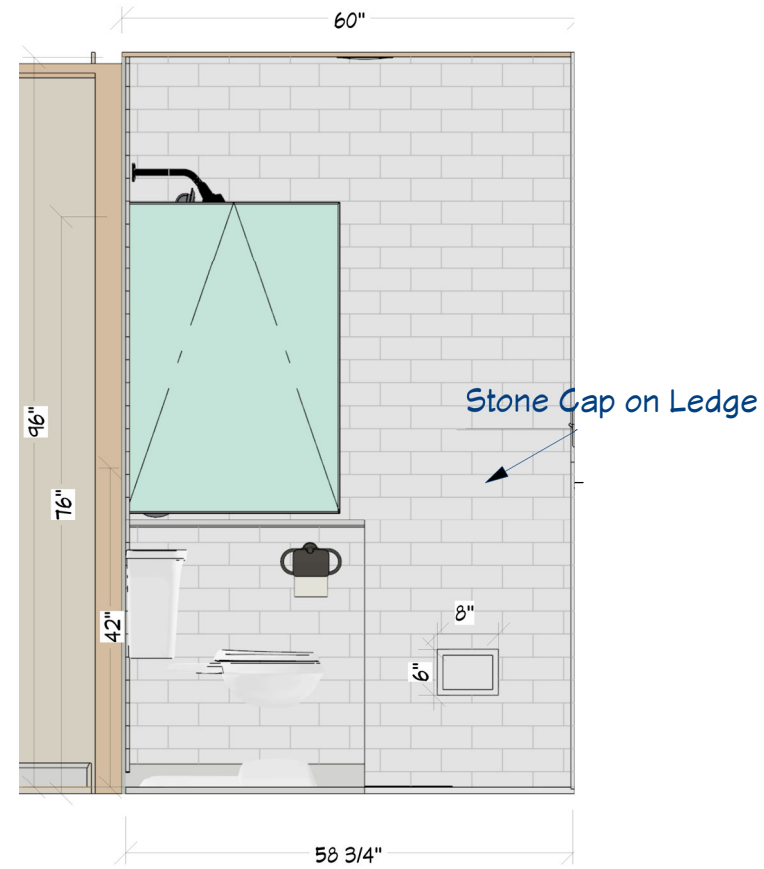

Elevation 12- Primary Bath Vanity Cross Section 12A Primary Bath Shower

NOTE: THIS DRAWING IS AN ARTISTIC INTERPRETATION OF THE GENERAL APPEARANCE OF THE DESIGN. IT IS NOT MEANT TO BE AN EXACT DESIGN. ALL MEASURES TO BE VERIFIED ON SITE.

KitchenVisions LLC and its representatives, do not warrant the sufficiency or use of this document for anyone other than KitchenVisions LLC. No one else may rely on this document in any manner. 2021 KitchenVisions LLC All rights reserved.

PROJECT:


DESCRIPTION:

DRAWINGS PROVIDED BY:
 DESIGNER: JODI SWARTZ CKBR DESIGNER:

DATE:

10/18/2022

10

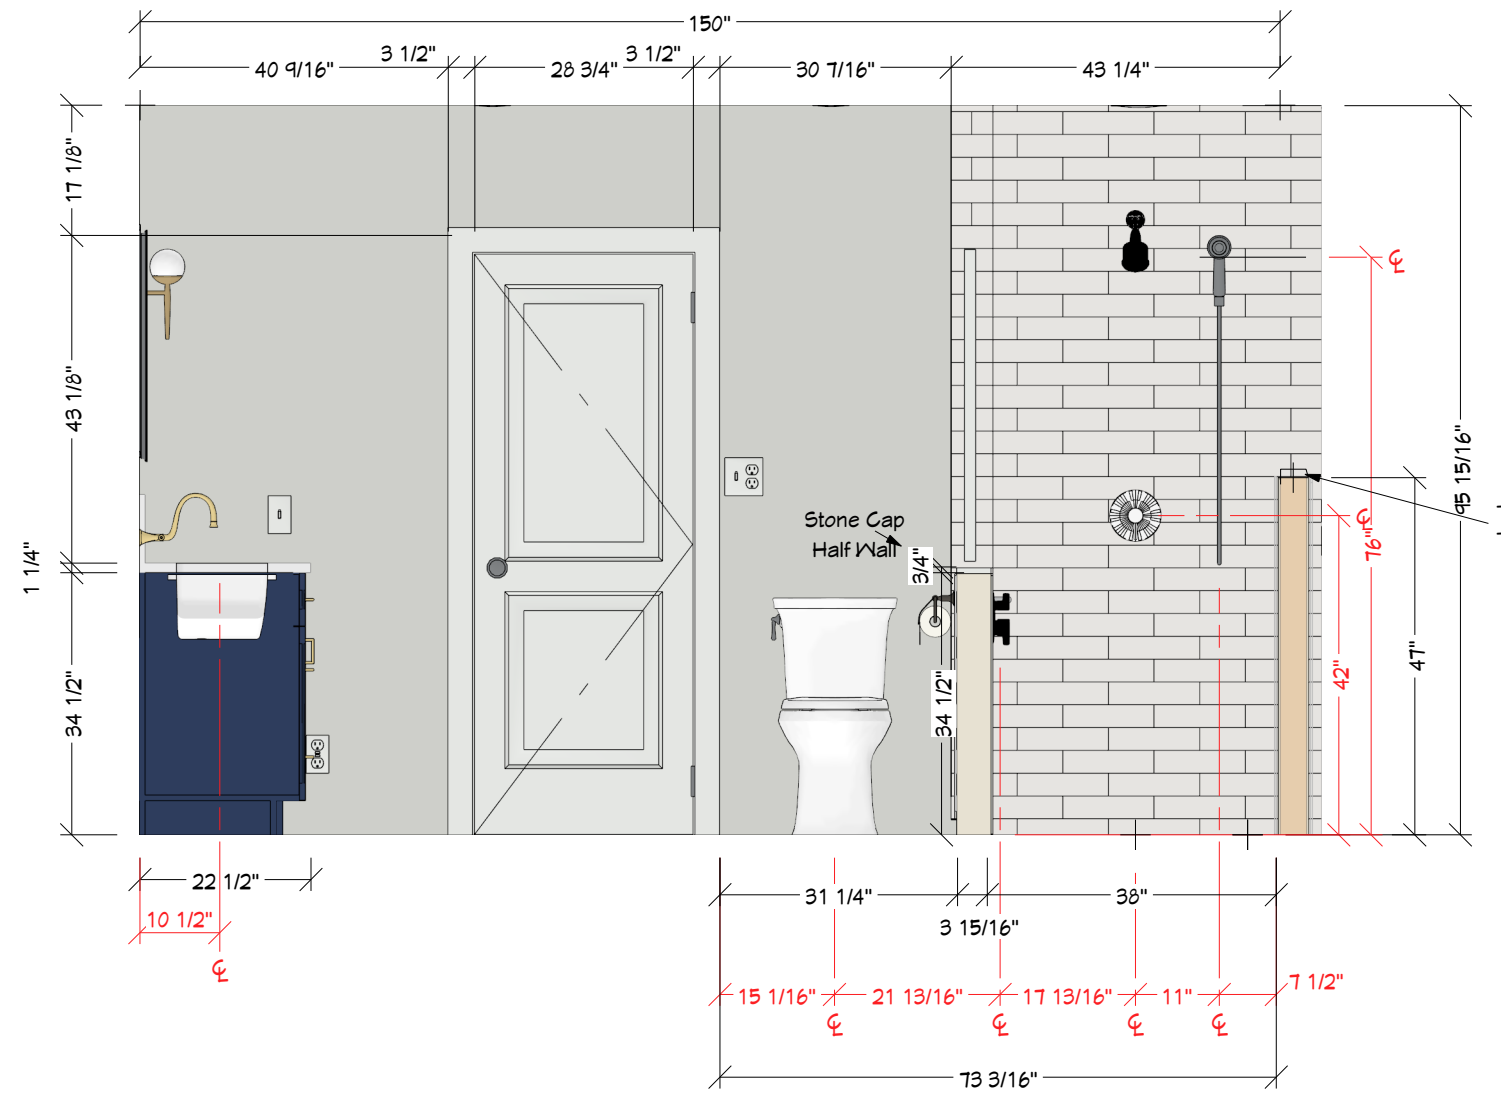

Elevation 5 -Primary Bath Cross Section

NOTE: THIS DRAWING IS AN ARTISTIC INTERPRETATION OF THE GENERAL APPEARANCE OF THE DESIGN. IT IS NOT MEANT TO BE AN EXACT DESIGN. ALL MEASURES TO BE VERIFIED ON SITE.


KitchenVisions LLC and its representatives, do not warrant the sufficiency or use of this document for anyone other than KitchenVisions LLC. No one else may rely on this document in any manner. 2021 KitchenVisions LLC All rights reserved.

PROJECT:
 DESCRIPTION:
 DRAWINGS PROVIDED BY:
 DESIGNER: JODI SWARTZ CKBR DESIGNER:

DATE:
 10/18/2022 **11**



KITCHENVISIONS

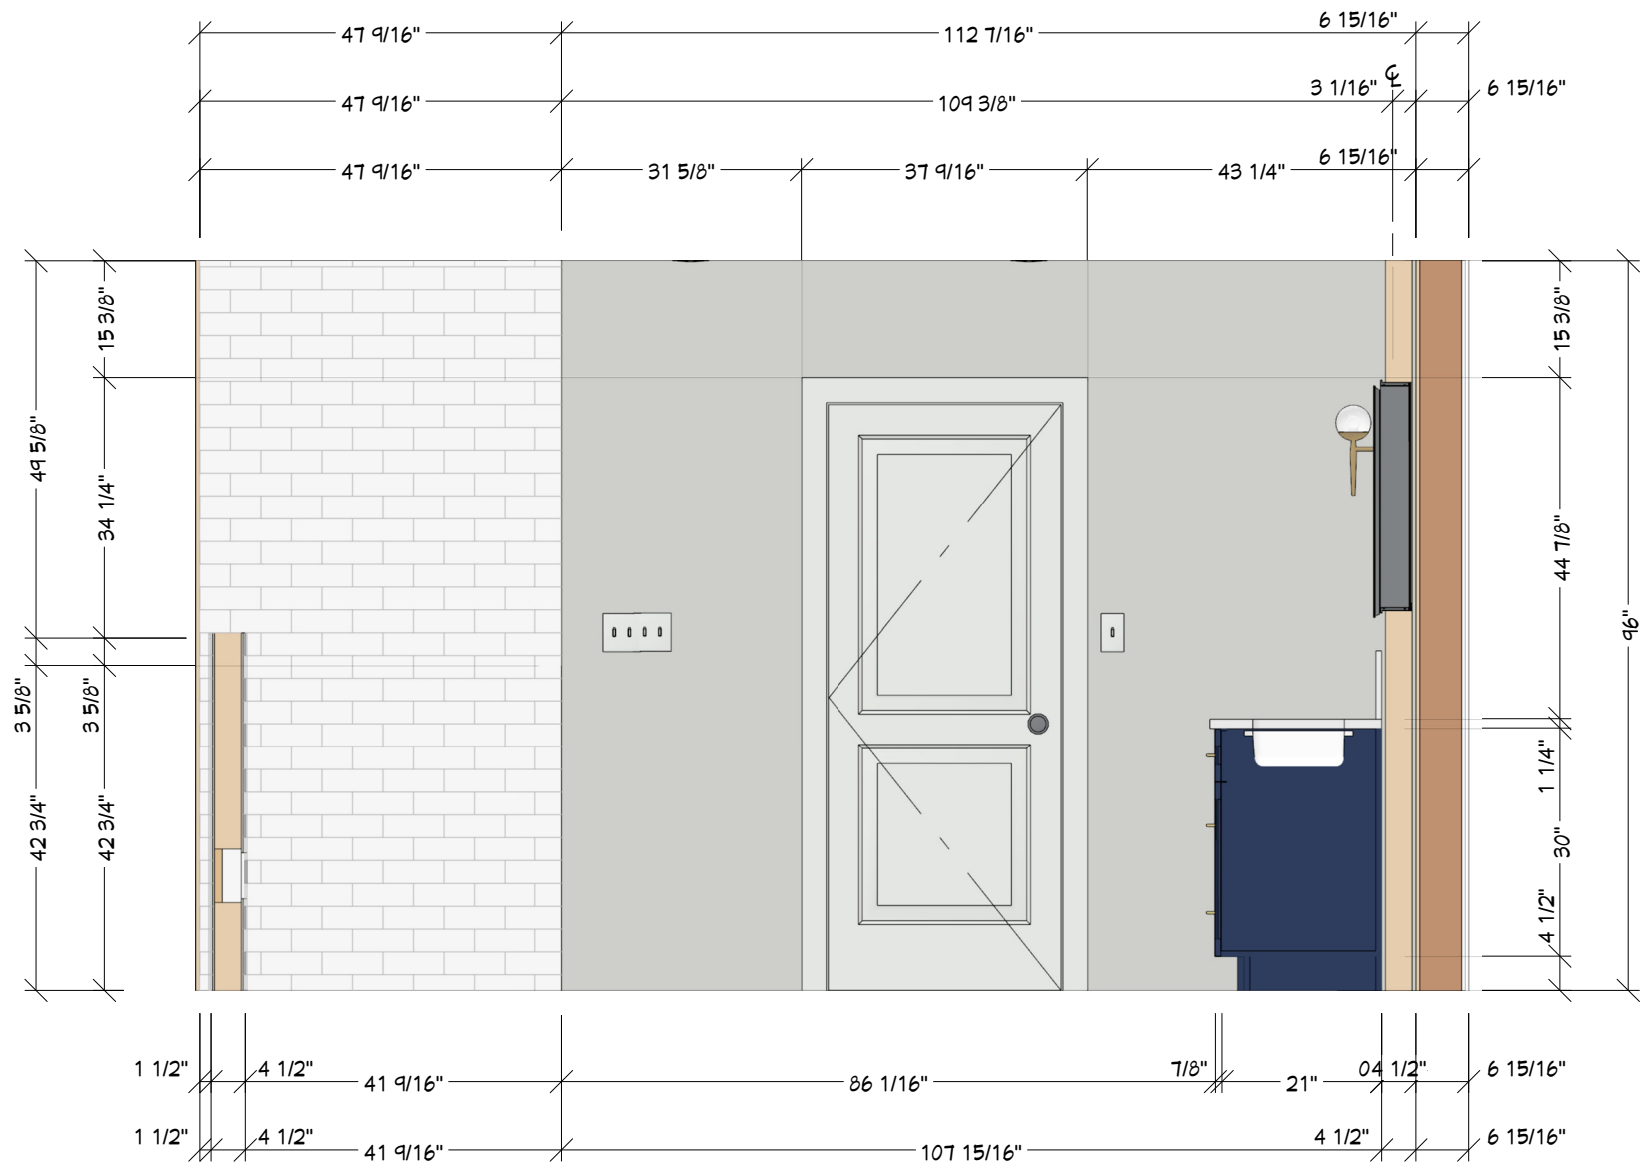

Elevation 16 -Primary Bath- Door to Primary Closet

NOTE: THIS DRAWING IS AN ARTISTIC INTERPRETATION OF THE GENERAL APPEARANCE OF THE DESIGN. IT IS NOT MEANT TO BE AN EXACT DESIGN. ALL MEASURES TO BE VERIFIED ON SITE.

KitchenVisions LLC and its representatives, do not warrant the sufficiency or use of this document for anyone other than KitchenVisions LLC. No one else may rely on this document in any manner. 2021 KitchenVisions LLC All rights reserved.

PROJECT:

DESCRIPTION:

DRAWINGS PROVIDED BY:
DESIGNER: JODI SWARTZ CKBR DESIGNER:


DATE:

10/18/2022




KITCHENVISIONS

NOTE: WINDOWS IN PRIMARY CLOSET REMAIN UNCHANGED

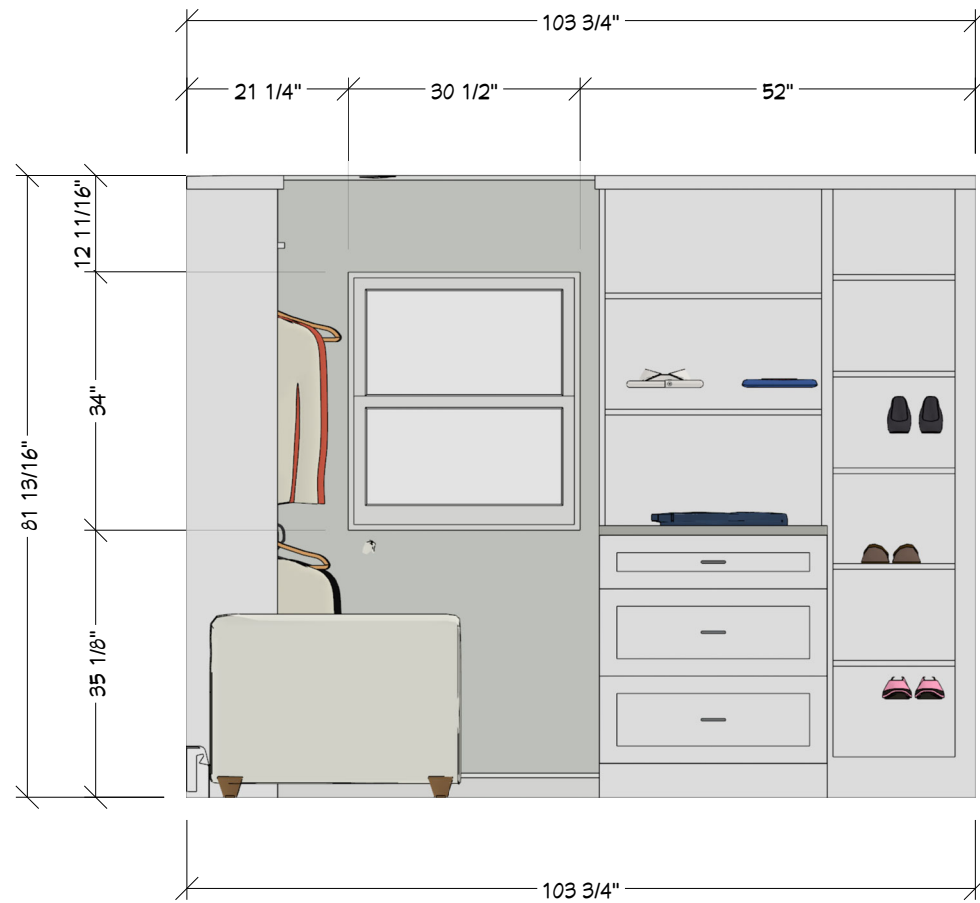

Elevation 10 -Primary Closet Shelving

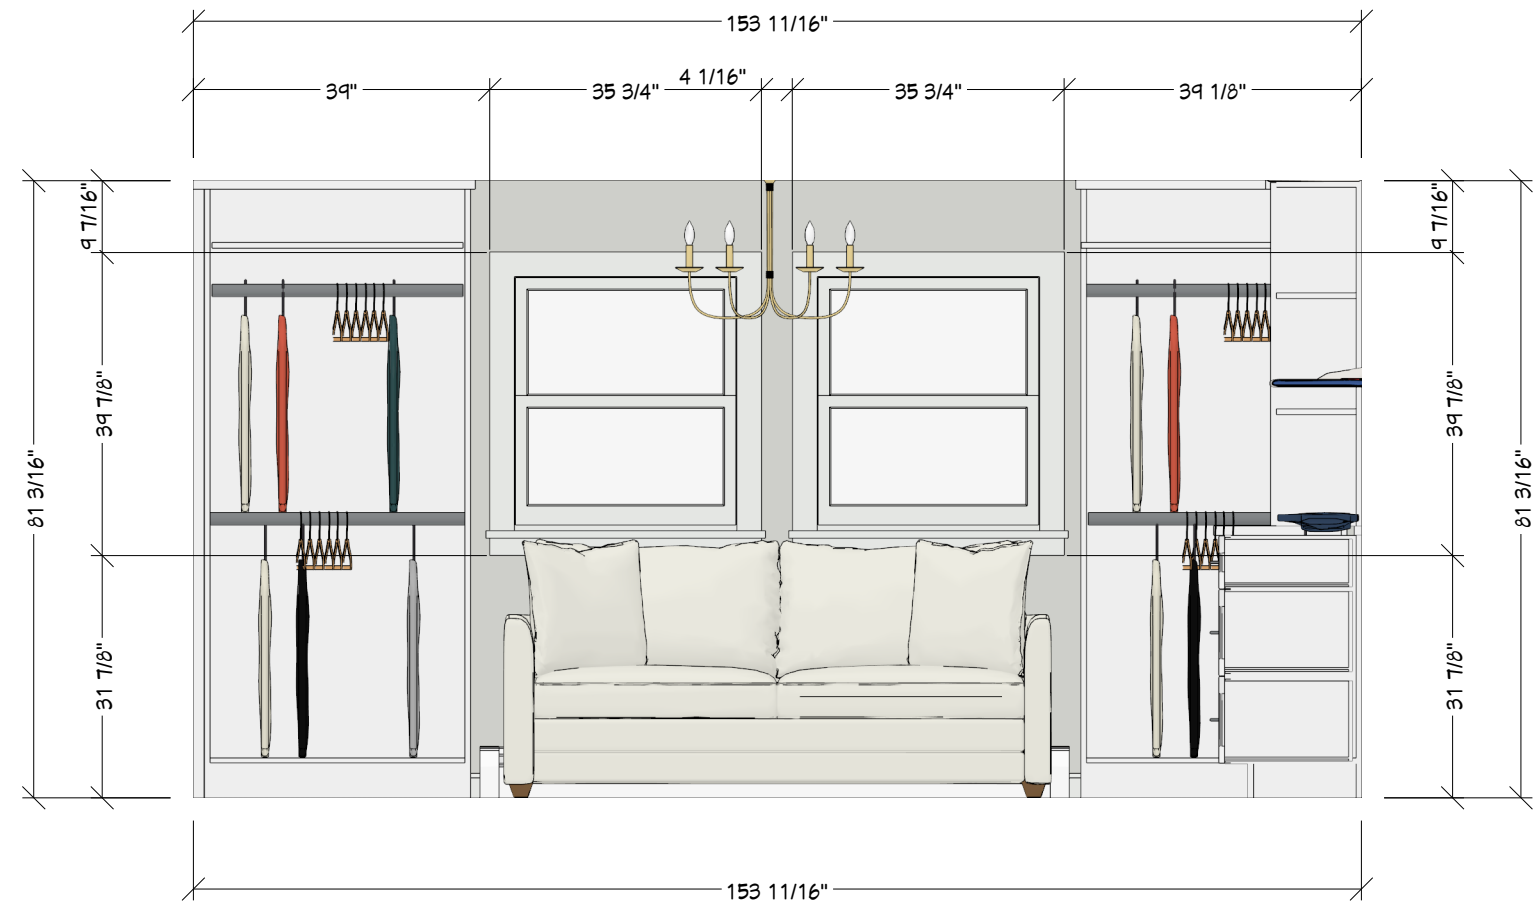

Elevation 8 -Primary Closet Double Hang

NOTE: THIS DRAWING IS AN ARTISTIC INTERPRETATION OF THE GENERAL APPEARANCE OF THE DESIGN. IT IS NOT MEANT TO BE AN EXACT DESIGN. ALL MEASURES TO BE VERIFIED ON SITE.

KitchenVisions LLC and its representatives, do not warrant the sufficiency or use of this document for anyone other than KitchenVisions LLC. No one else may rely on this document in any manner. 2021 KitchenVisions LLC All rights reserved.

PROJECT:


DESCRIPTION:

DRAWINGS PROVIDED BY:
DESIGNER: JODI SWARTZ CKBR DESIGNER:


DATE:
10/18/2022

13

NOTE: WINDOWS IN PRIMARY CLOSET REMAIN UNCHANGED

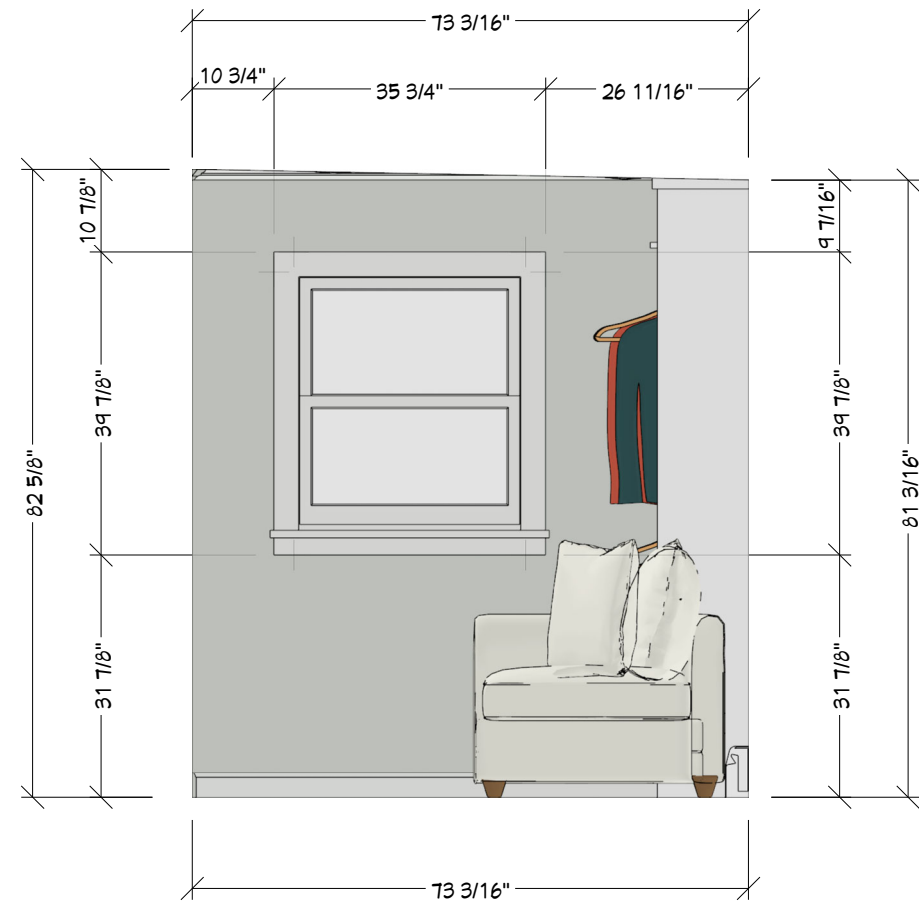

Elevation 9 - Primary Closet Keep Window

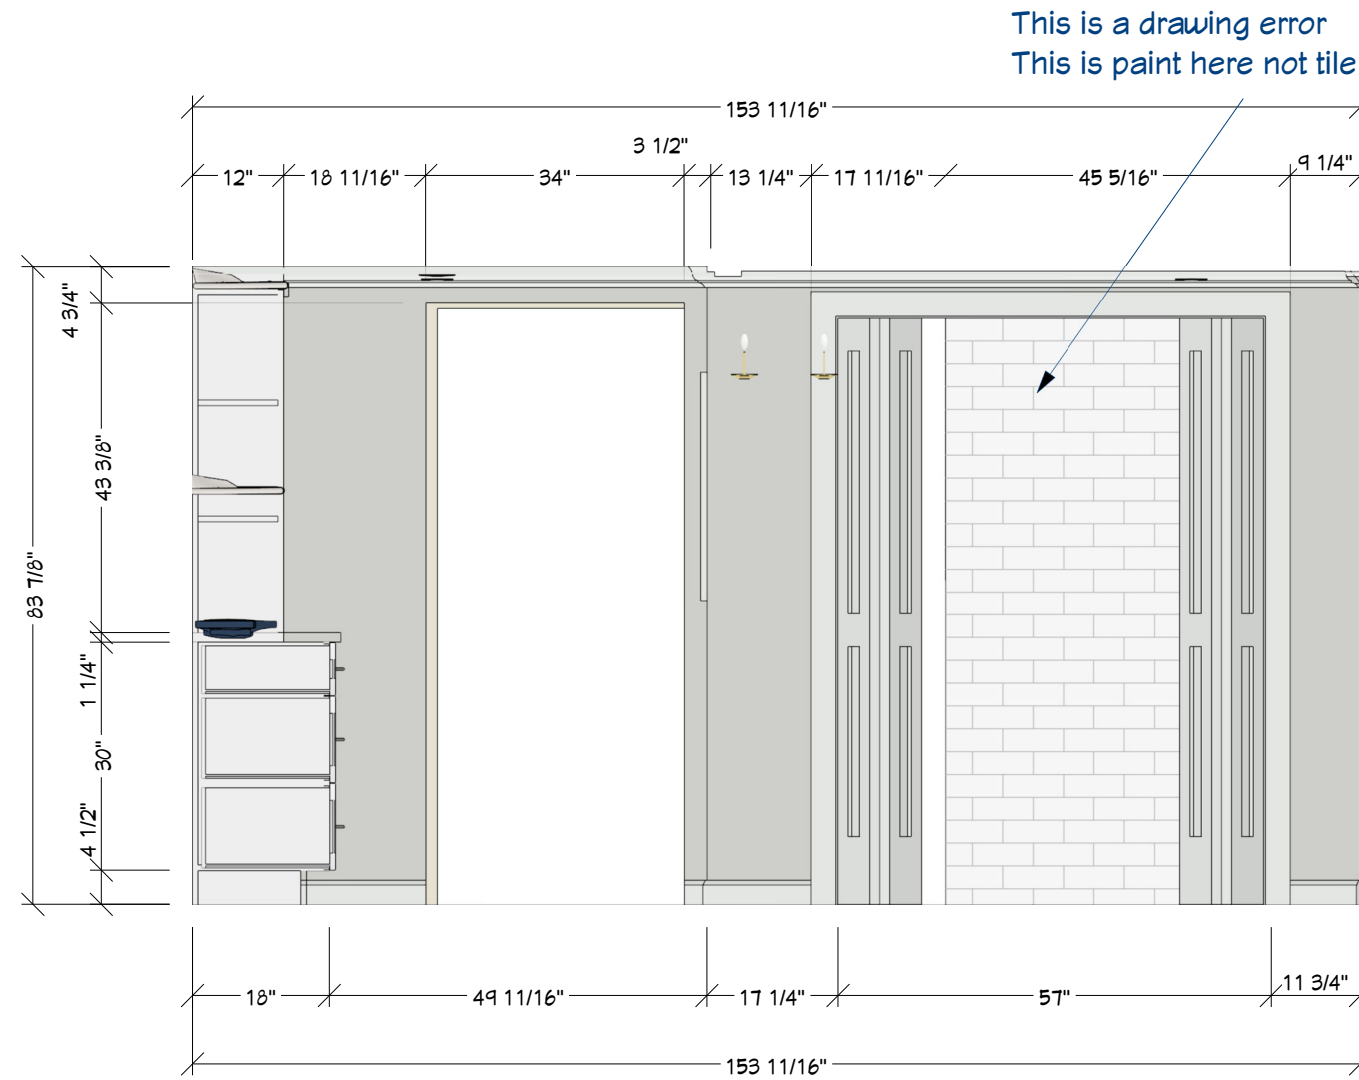

Elevation 15 - Primary Closet Long Hang

NOTE: THIS DRAWING IS AN ARTISTIC INTERPRETATION OF THE GENERAL APPEARANCE OF THE DESIGN. IT IS NOT MEANT TO BE AN EXACT DESIGN. ALL MEASURES TO BE VERIFIED ON SITE.


KitchenVisions LLC and its representatives, do not warrant the sufficiency or use of this document for anyone other than KitchenVisions LLC. No one else may rely on this document in any manner. 2021 KitchenVisions LLC All rights reserved.

PROJECT:

DESCRIPTION:

DRAWINGS PROVIDED BY:
DESIGNER: JODI SWARTZ CKBR DESIGNER:

DATE:
10/18/2022

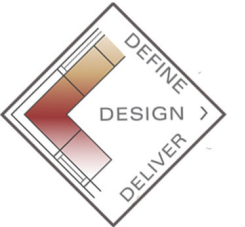

KITCHENVISIONS

NOTE: THIS DRAWING IS AN ARTISTIC INTERPRETATION OF THE GENERAL APPEARANCE OF THE DESIGN. IT IS NOT MEANT TO BE AN EXACT DESIGN. ALL MEASURES TO BE VERIFIED ON SITE.
KitchenVisions LLC and its representatives, do not warrant the sufficiency or use of this document for anyone other than KitchenVisions LLC. No one else may rely on this document in any manner. 2021 KitchenVisions LLC All rights reserved.

PROJECT:

DESCRIPTION:

DRAWINGS PROVIDED BY:
DESIGNER: JODI SWARTZ CKBR DESIGNER:

DATE:
10/18/2022

15



Camera 1: Bedroom 1



Camera 2: Bedroom 2



KITCHENVISIONS



Camera 3: Hall Bath



Camera 3A: Hall Bath

NOTE: THIS DRAWING IS AN ARTISTIC INTERPRETATION OF THE GENERAL APPEARANCE OF THE DESIGN. IT IS NOT MEANT TO BE AN EXACT DESIGN. ALL MEASURES TO BE VERIFIED ON SITE.
KitchenVisions LLC and its representatives, do not warrant the sufficiency or use of this document for anyone other than KitchenVisions LLC. No one else may rely on this document in any manner. 2021 KitchenVisions LLC All rights reserved.

PROJECT:

DESCRIPTION:

DRAWINGS PROVIDED BY:
DESIGNER: JODI SWARTZ CKBR DESIGNER:


DATE:
10/18/2022



Camera 6: Master Bath



Camera 7: Master Bath Vanity

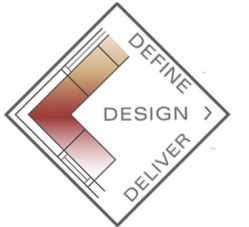

KITCHENVISIONS

NOTE: THIS DRAWING IS AN ARTISTIC INTERPRETATION OF THE GENERAL APPEARANCE OF THE DESIGN. IT IS NOT MEANT TO BE AN EXACT DESIGN. ALL MEASURES TO BE VERIFIED ON SITE.
 KitchenVisions LLC and its representatives, do not warrant the sufficiency or use of this document for anyone other than KitchenVisions LLC. No one else may rely on this document in any manner. 2021 KitchenVisions LLC All rights reserved.

PROJECT:

DESCRIPTION:

DRAWINGS PROVIDED BY:
 DESIGNER: JODI SWARTZ CKBR DESIGNER:

DATE:
 10/18/2022



Camera 4: Primary Closet



Camera 5" Primary Closet



NOTE: THIS DRAWING IS AN ARTISTIC INTERPRETATION OF THE GENERAL APPEARANCE OF THE DESIGN. IT IS NOT MEANT TO BE AN EXACT DESIGN. ALL MEASURES TO BE VERIFIED ON SITE.

KitchenVisions LLC and its representatives, do not warrant the sufficiency or use of this document for anyone other than KitchenVisions LLC. No one else may rely on this document in any manner. 2021 KitchenVisions LLC All rights reserved.

PROJECT:

DESCRIPTION:

DRAWINGS PROVIDED BY:
DESIGNER: JODI SWARTZ CKBR DESIGNER:

DATE:
10/18/2022