

DRAWINGS PROVIDED BY:
GREAT SPACES, INC.
 245 ARLINGTON STREET
 ACTON, MA 01720

70"
 PERSPECTIVE VIEWS ARE FOR OVERALL DESIGN REFERENCE;
 COLORS, TILE PATTERN, FIXTURES, ACCESSORIES, ETC. MAY NOT
 BE DEPICTED AS ACTUAL ITEMS PURCHASED

PROJECT DESCRIPTION:
ISSARTEL RESIDENCE

PHASE 1 DESIGN:
LAYOUT PLANS

DESIGNER:	SCALE:	DATE:
KA		3/21/2022



DRAWINGS PROVIDED BY:
GREAT SPACES, INC.
 245 ARLINGTON STREET
 ACTON, MA 01720

PERSPECTIVE VIEWS ARE FOR OVERALL DESIGN RENDITION;
 COLORS, TILE PATTERN, FIXTURES, ACCESSORIES, ETC. MAY NOT
 BE DEPICTED AS ACTUAL ITEMS PURCHASED

PROJECT DESCRIPTION:
ISSARTEL RESIDENCE

PHASE 1 DESIGN:

LAYOUT PLANS

DESIGNER:	SCALE:	DATE:
KA		3/21/2022




DRAWINGS PROVIDED BY:
GREAT SPACES, INC.
 245 ARLINGTON STREET
 ACTON, MA 01720

PERSPECTIVE VIEWS ARE FOR OVERALL DESIGN RENDITION;
 COLORS, TILE PATTERN, FIXTURES, ACCESSORIES, ETC. MAY NOT
 BE DEPICTED AS ACTUAL ITEMS PURCHASED

PROJECT DESCRIPTION:
ISSARTEL RESIDENCE

PHASE 1 DESIGN:
LAYOUT PLANS

DESIGNER:	SCALE:	DATE:
KA		3/21/2022

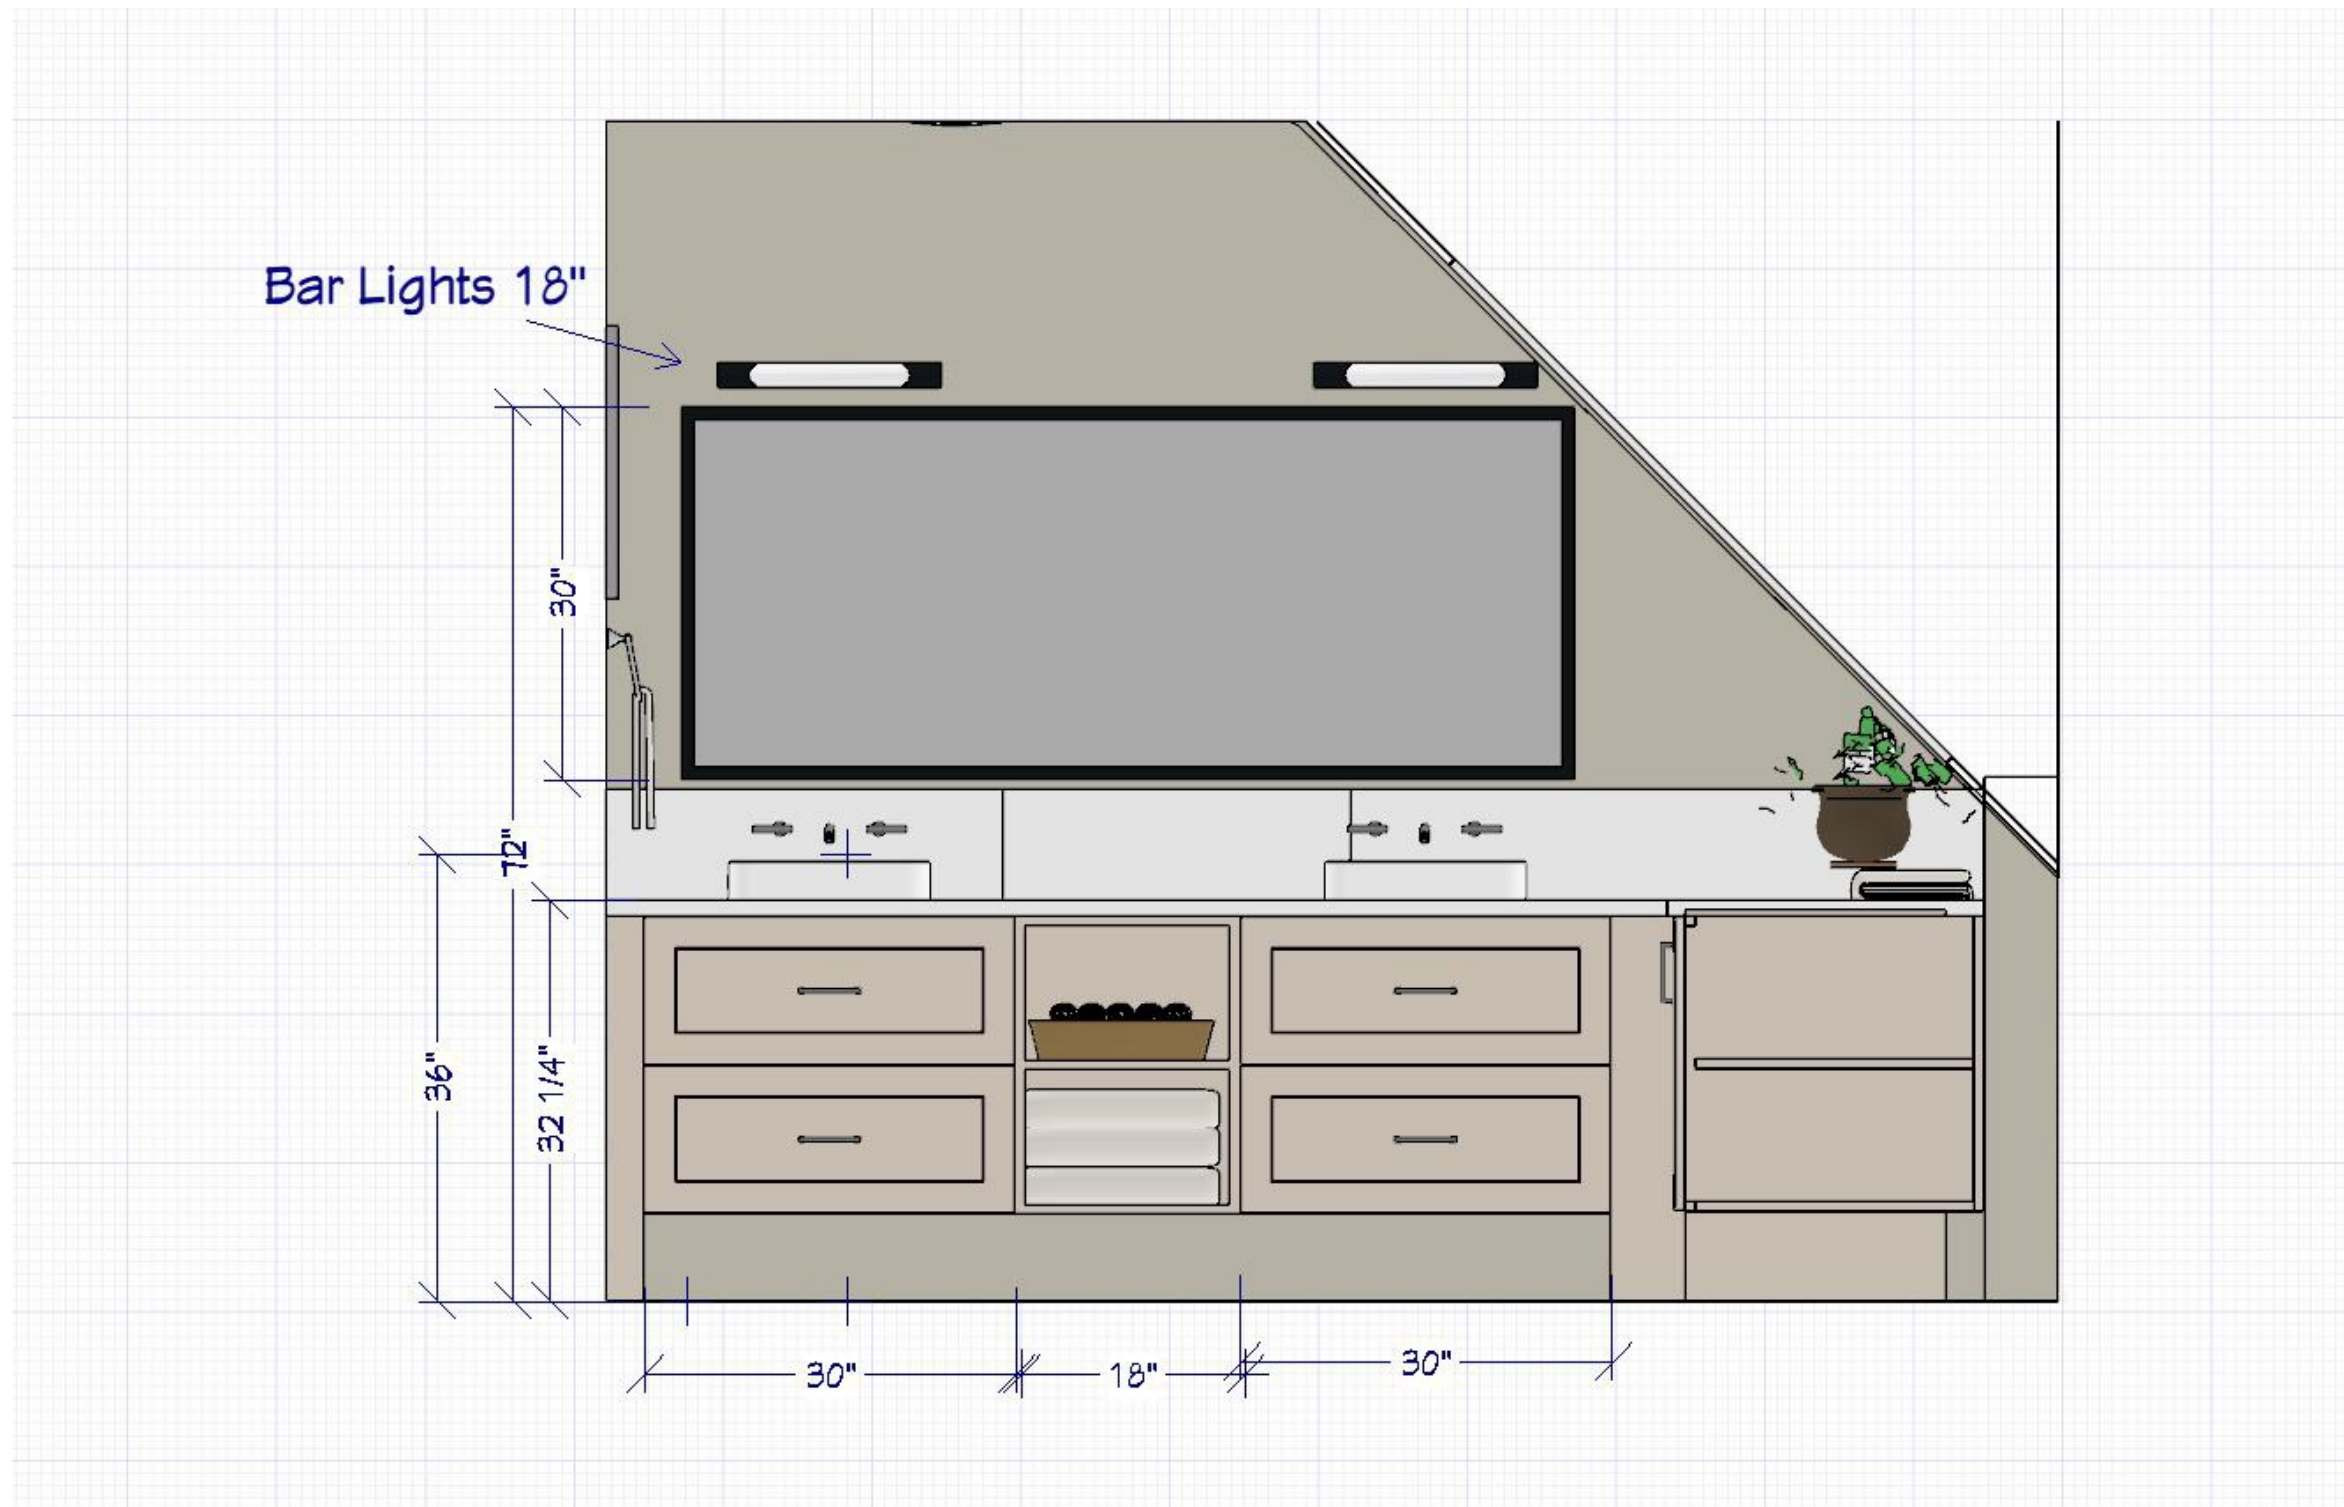


DRAWINGS PROVIDED BY:
GREAT SPACES, INC.
 245 ARLINGTON STREET
 ACTON, MA 01720

PERSPECTIVE VIEWS ARE FOR OVERALL DESIGN RENDITION;
 COLORS, TILE PATTERN, FIXTURES, ACCESSORIES, ETC. MAY NOT
 BE DEPICTED AS ACTUAL ITEMS PURCHASED

PROJECT DESCRIPTION:
ISSARTEL RESIDENCE

PHASE 1 DESIGN:
LAYOUT PLANS

DESIGNER:	SCALE:	DATE:
KA		3/21/2022

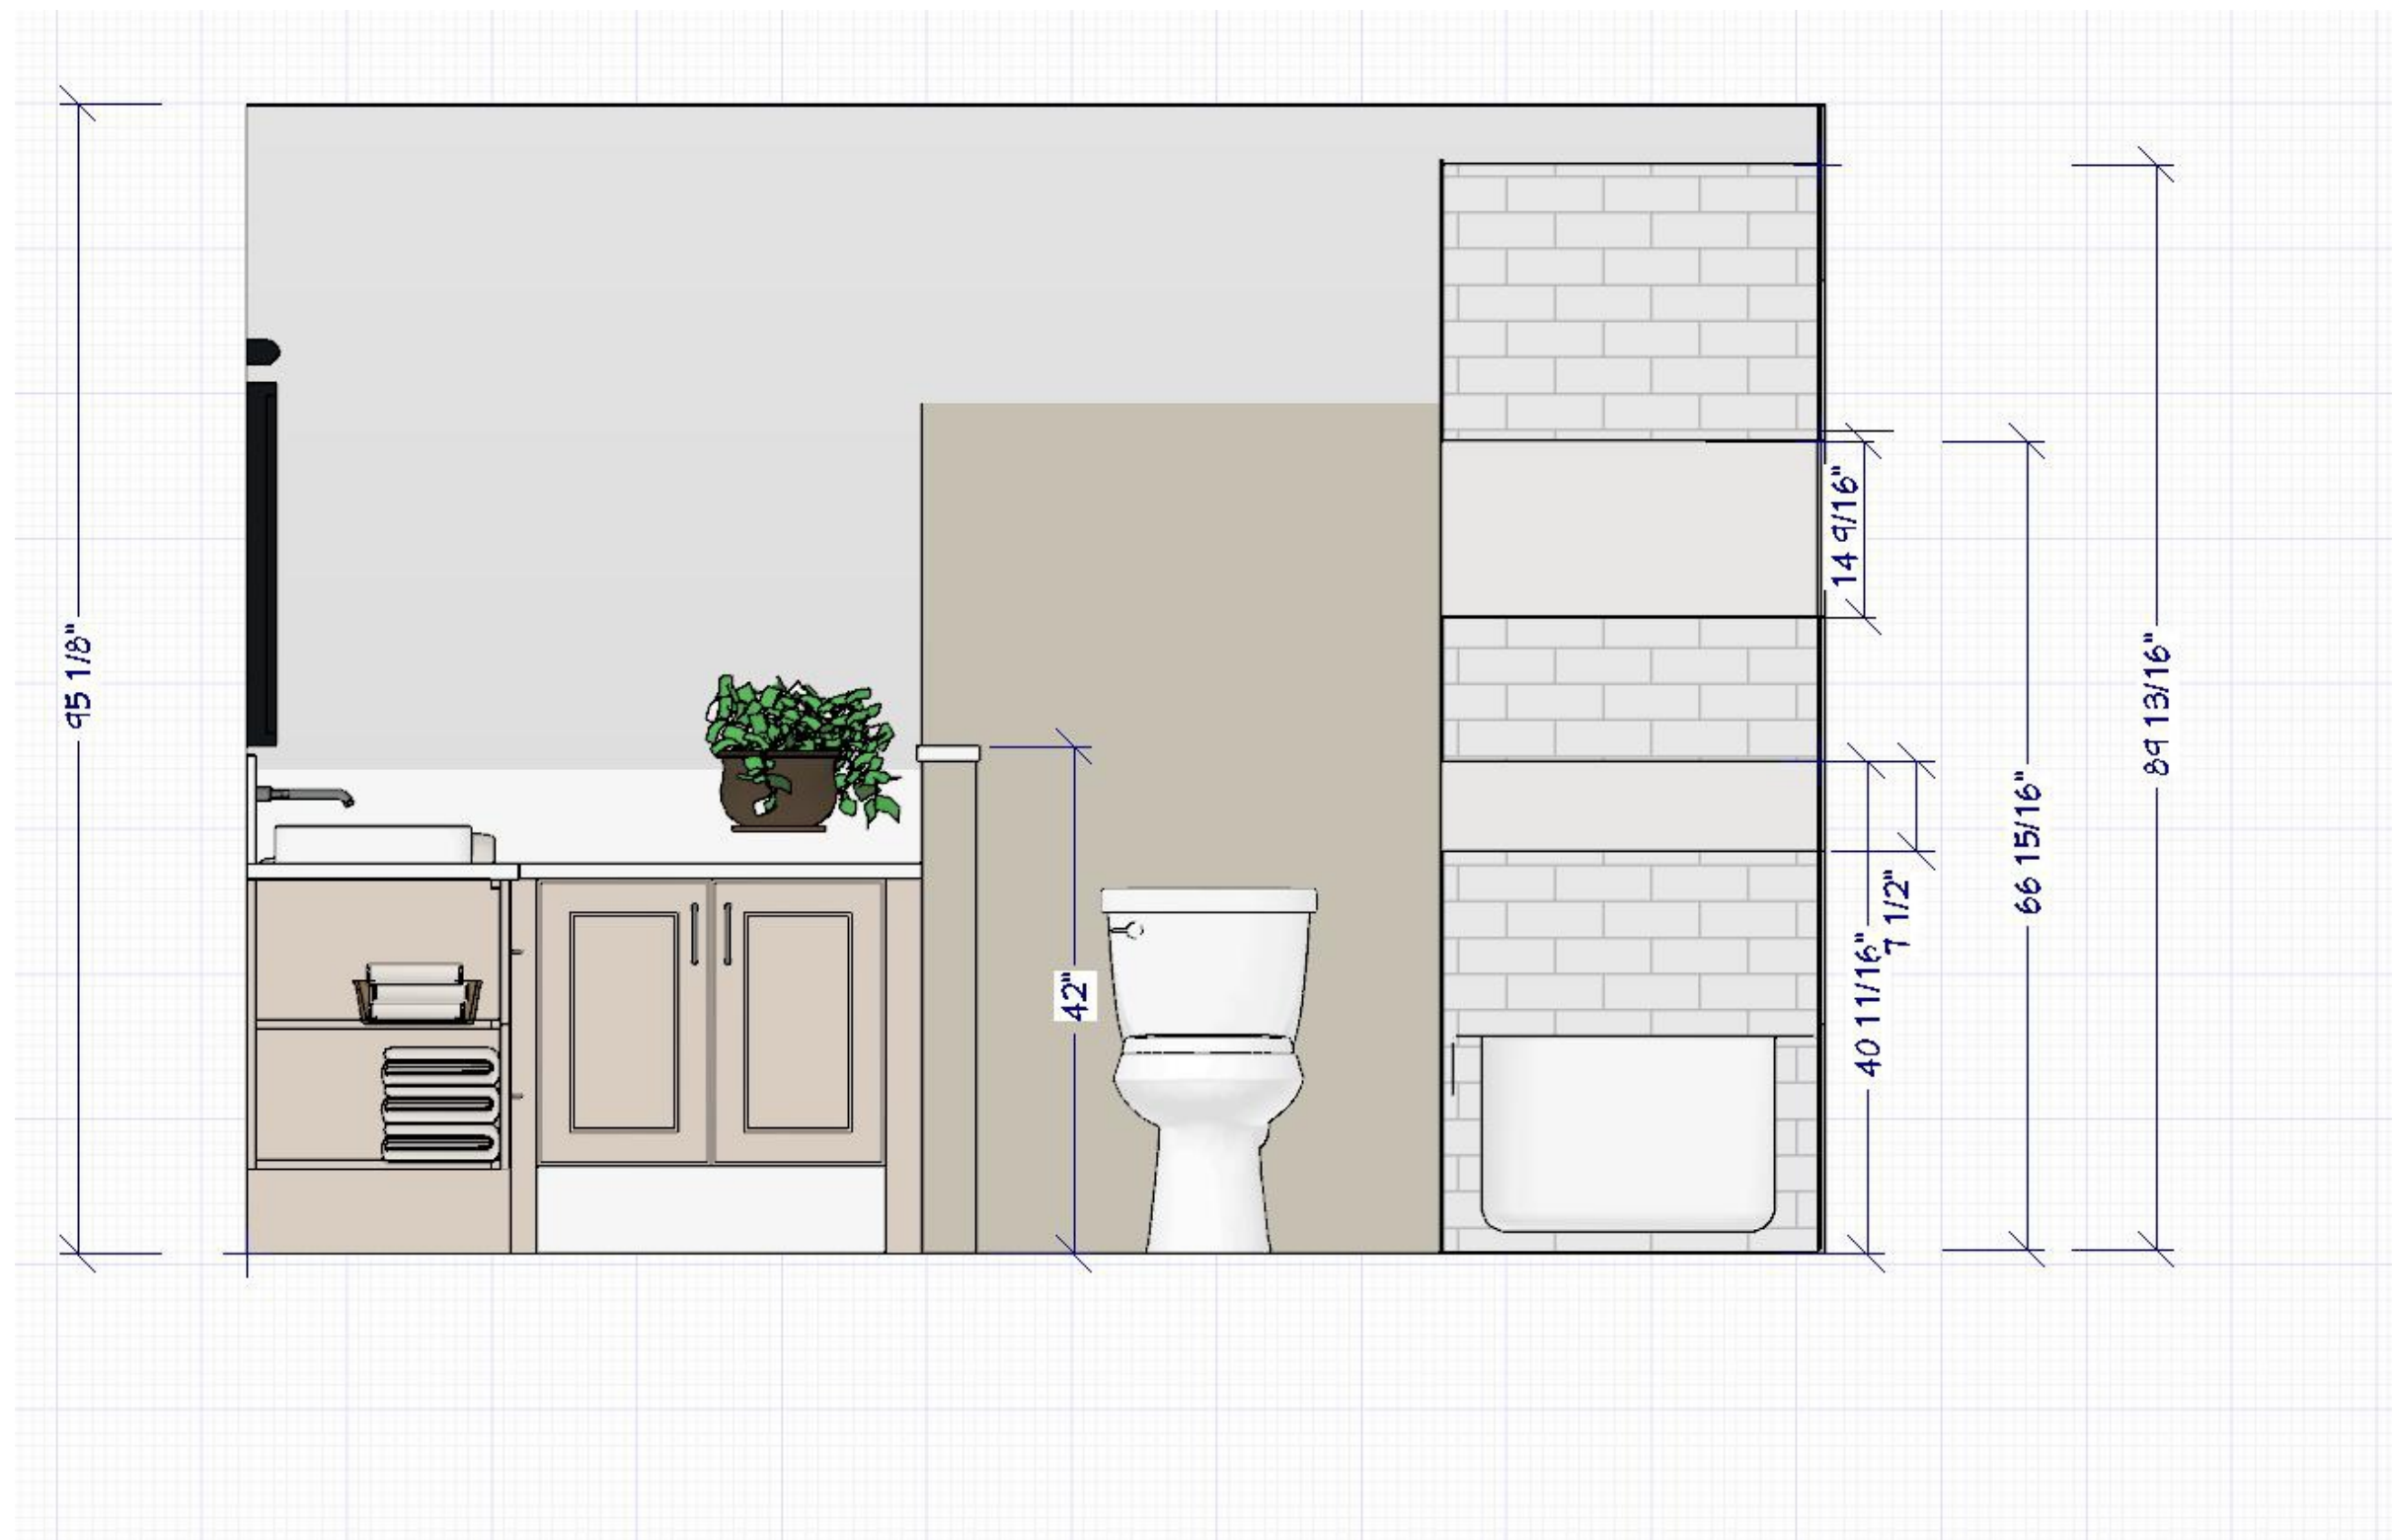

DRAWINGS PROVIDED BY:
GREAT SPACES, INC.
 245 ARLINGTON STREET
 ACTON, MA 01720


PERSPECTIVE VIEWS ARE FOR OVERALL DESIGN RENDITION;
 COLORS, TILE PATTERN, FIXTURES, ACCESSORIES, ETC. MAY NOT
 BE DEPICTED AS ACTUAL ITEMS PURCHASED

PROJECT DESCRIPTION:
ISSARTEL RESIDENCE

PHASE 1 DESIGN:
LAYOUT PLANS

DESIGNER:	SCALE:	DATE:
KA		3/21/2022

Tile not in Estimate
TBD if in Plan

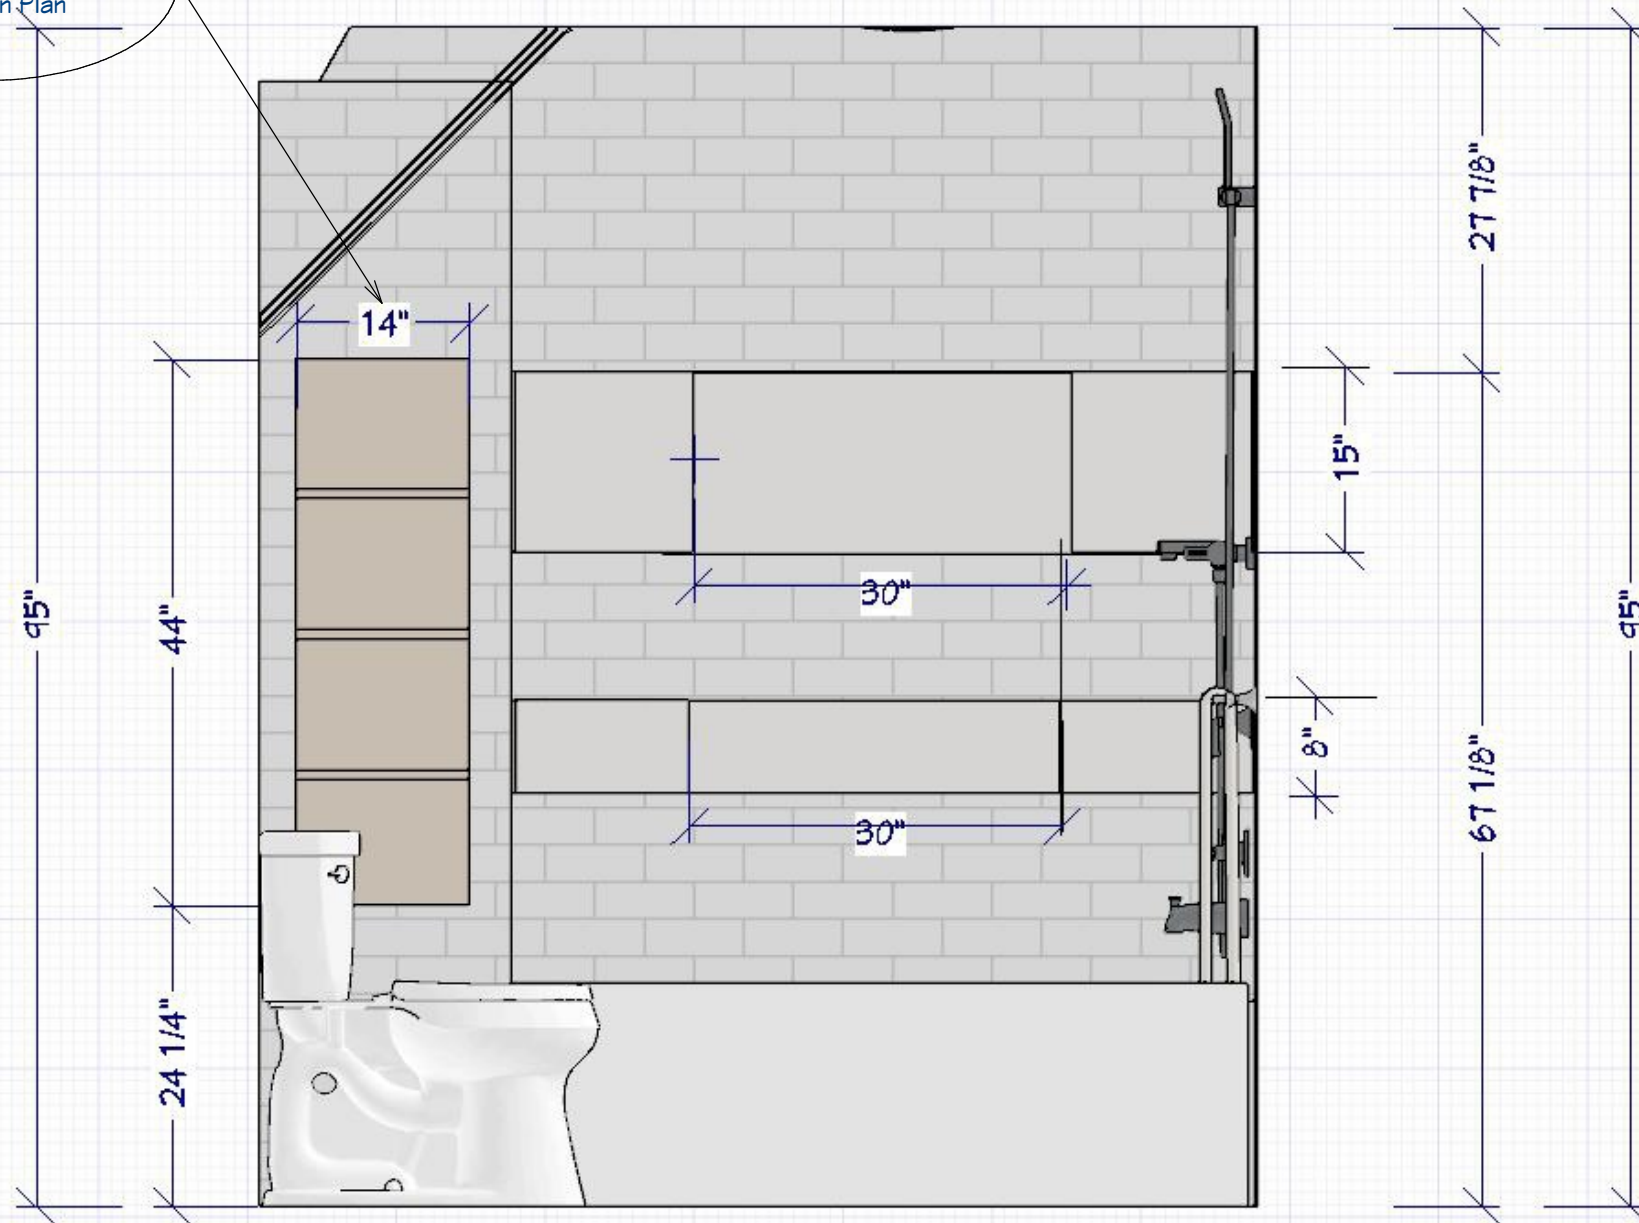

DRAWINGS PROVIDED BY:
GREAT SPACES, INC.
245 ARLINGTON STREET
ACTON, MA 01720

PERSPECTIVE VIEWS ARE FOR OVERALL DESIGN RENDITION;
COLORS, TILE PATTERN, FIXTURES, ACCESSORIES, ETC. MAY NOT
BE DEPICTED AS ACTUAL ITEMS PURCHASED

PROJECT DESCRIPTION:
ISSARTEL RESIDENCE

PHASE 1 DESIGN:
LAYOUT PLANS

DESIGNER:	SCALE:	DATE:
KA		3/21/2022